

PROPOSED R.O. OFFICE,
SUNNY ENCLAVE, KHARAR


FIRST FLOOR PLAN

FINAL

PARTITION'S :-

1. A - Full Ht.
(14' x 10')
2. B - 5'-0" Ht.
(9'-0" x 5'-0")
3. C - Full Ht.
(11'-0" x 10'-0")


AR. B.K.SINGHAL
4 COOL ROAD,
JALANDHAR
M-98153-29429

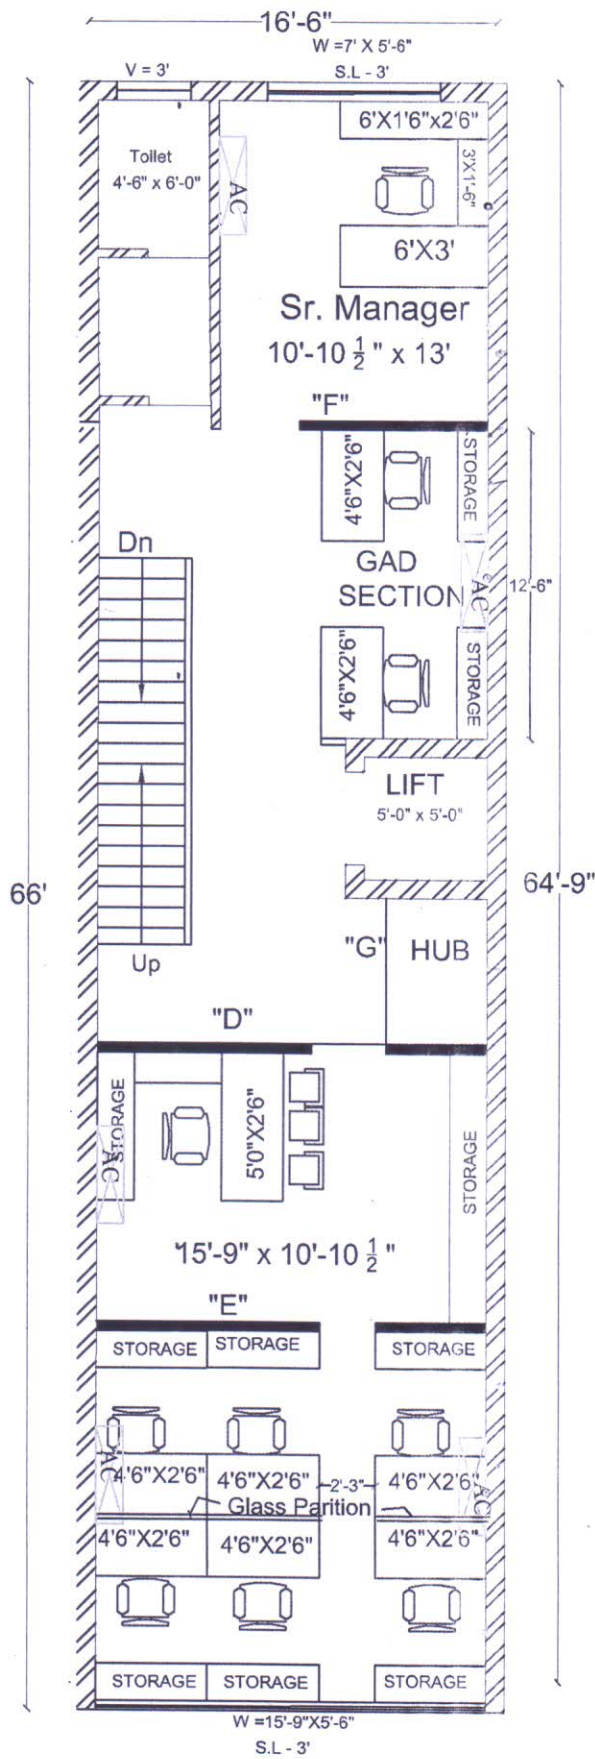

SECOND FLOOR PLAN

PARTITION'S :-

1. D - Full Ht. (16'-6" x 9'-0")
2. E - 5'-0" Ht. (16'-6" x 5'-0")
3. F - Full Ht. (11'-0" x 9'-0")
4. G - Full Ht. (7'-6" x 9'-0")
5. H - Full Ht. (11'-0" x 9'-0")
6. I - Full Ht. (11'-0" x 9'-0")

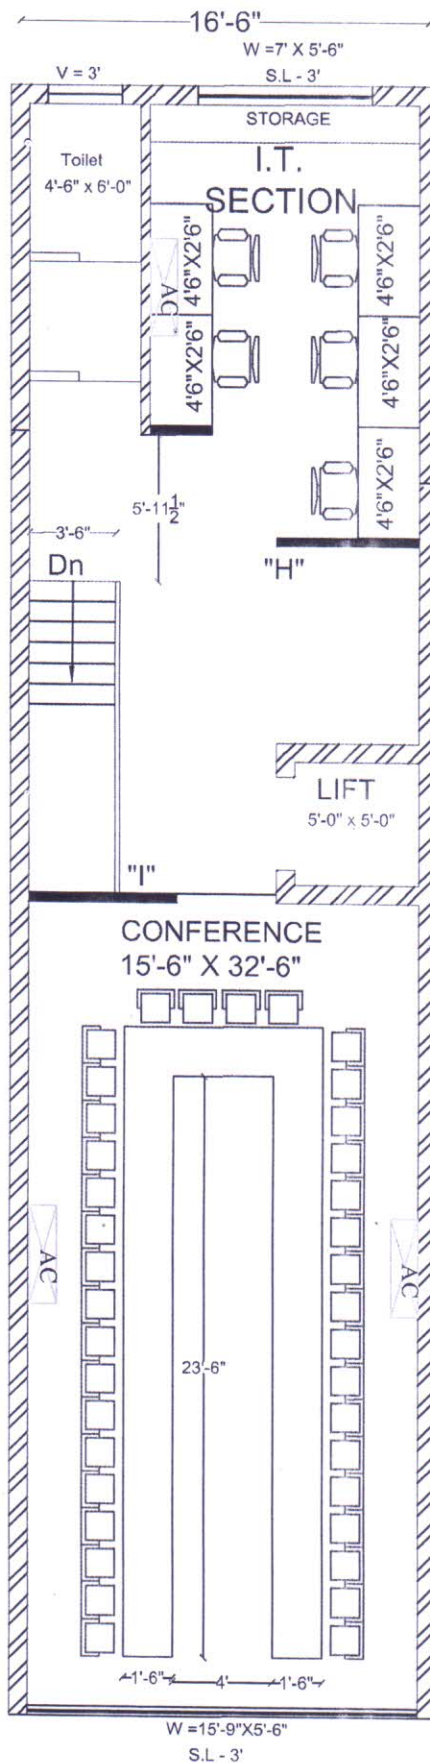

THIRD FLOOR PLAN

**PROPOSED R.O. OFFICE,
SUNNY ENCLAVE, KHARAR**

FINAL

**AR. B.K.SINGHAL
4 COOL ROAD,
JALANDHAR
M-98153-29429**