


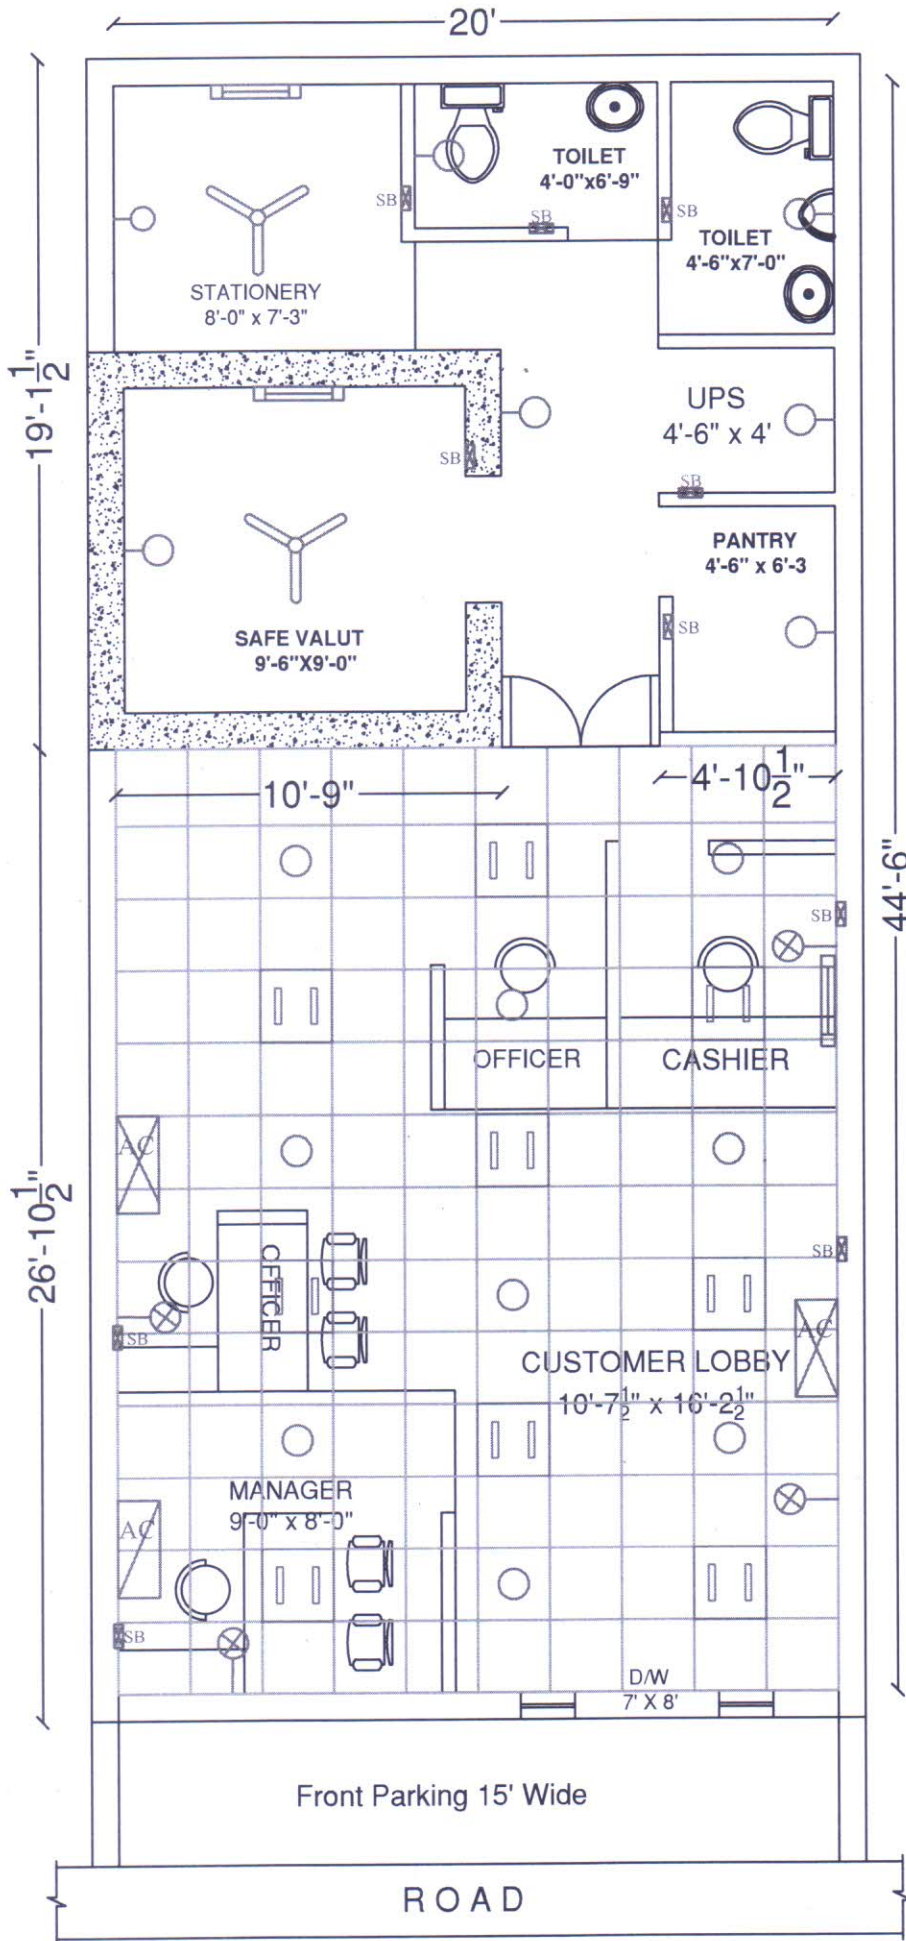

PUNJAB GRAMIN BANK

THOBA - AJNALA

ELECTRICAL PLAN



	Switch Board
	Wall Fan
	Ceiling Light
	Celing Fan
	Tube Light
	L.E.D.. Light
	Down Light

B.K.Singhal
4 Cool Road,
Jalandhar
98153-29429