


20'

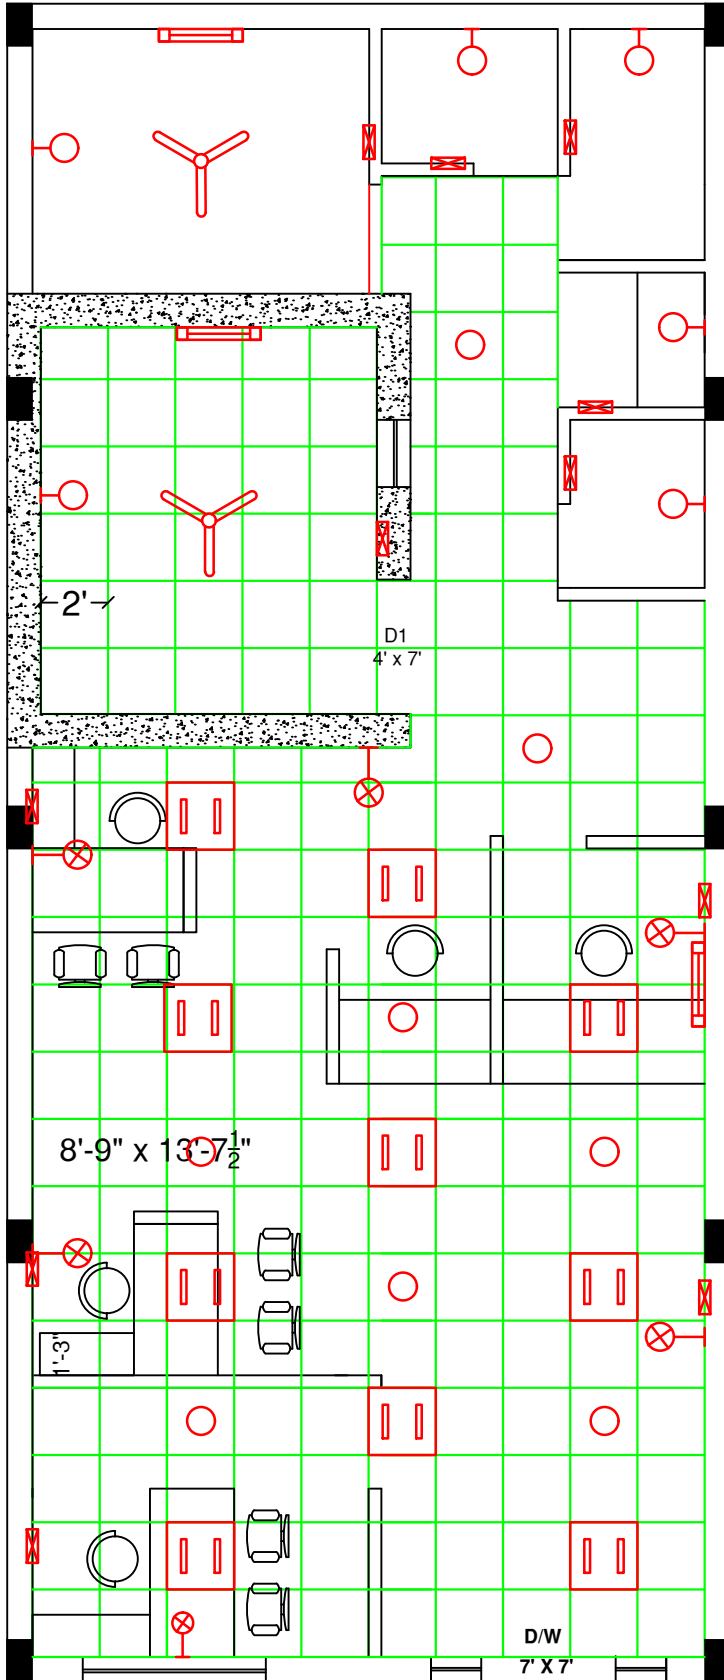

PUNJAB GRAMIN BANK
BANDIWALA - FAZILKA
ELECTRICAL PLAN

48'-6"

	Switch Board
	Wall Fan
	Ceiling Light
	Ceiling Fan
	Tube Light
	C.F.L. Light
	Ceiling Light

8'-9" x 13'-7 1/2"

1'-3"

D/W
7' X 7'

Front Parking 15' Wide

R O A D

15'

B.K.Singhal
4 Cool Road,
Jalandhar
98153-29429