



PROJECT PGB BO KAPURTHALA

DRAWN BY: **LS**
CHECKED BY: **SS**
DATE: **22-09-2022**
SCALE: **N.T.S**

TITLE: **PVC wall Panelling Design**
G.F.C
SHEET NO. **SC-2022/PROJ_0102-R0**

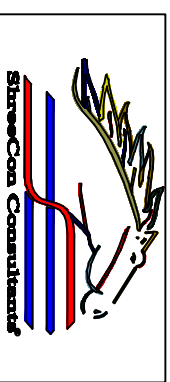

CONSULTANTS
ShreeCon Consultants
1139, Urban Estate, Alexander Road,
Kapurthala-144601
M 92572-13983
email: malho@shreeconindia.com
Visit us: www.shreeconindia.com

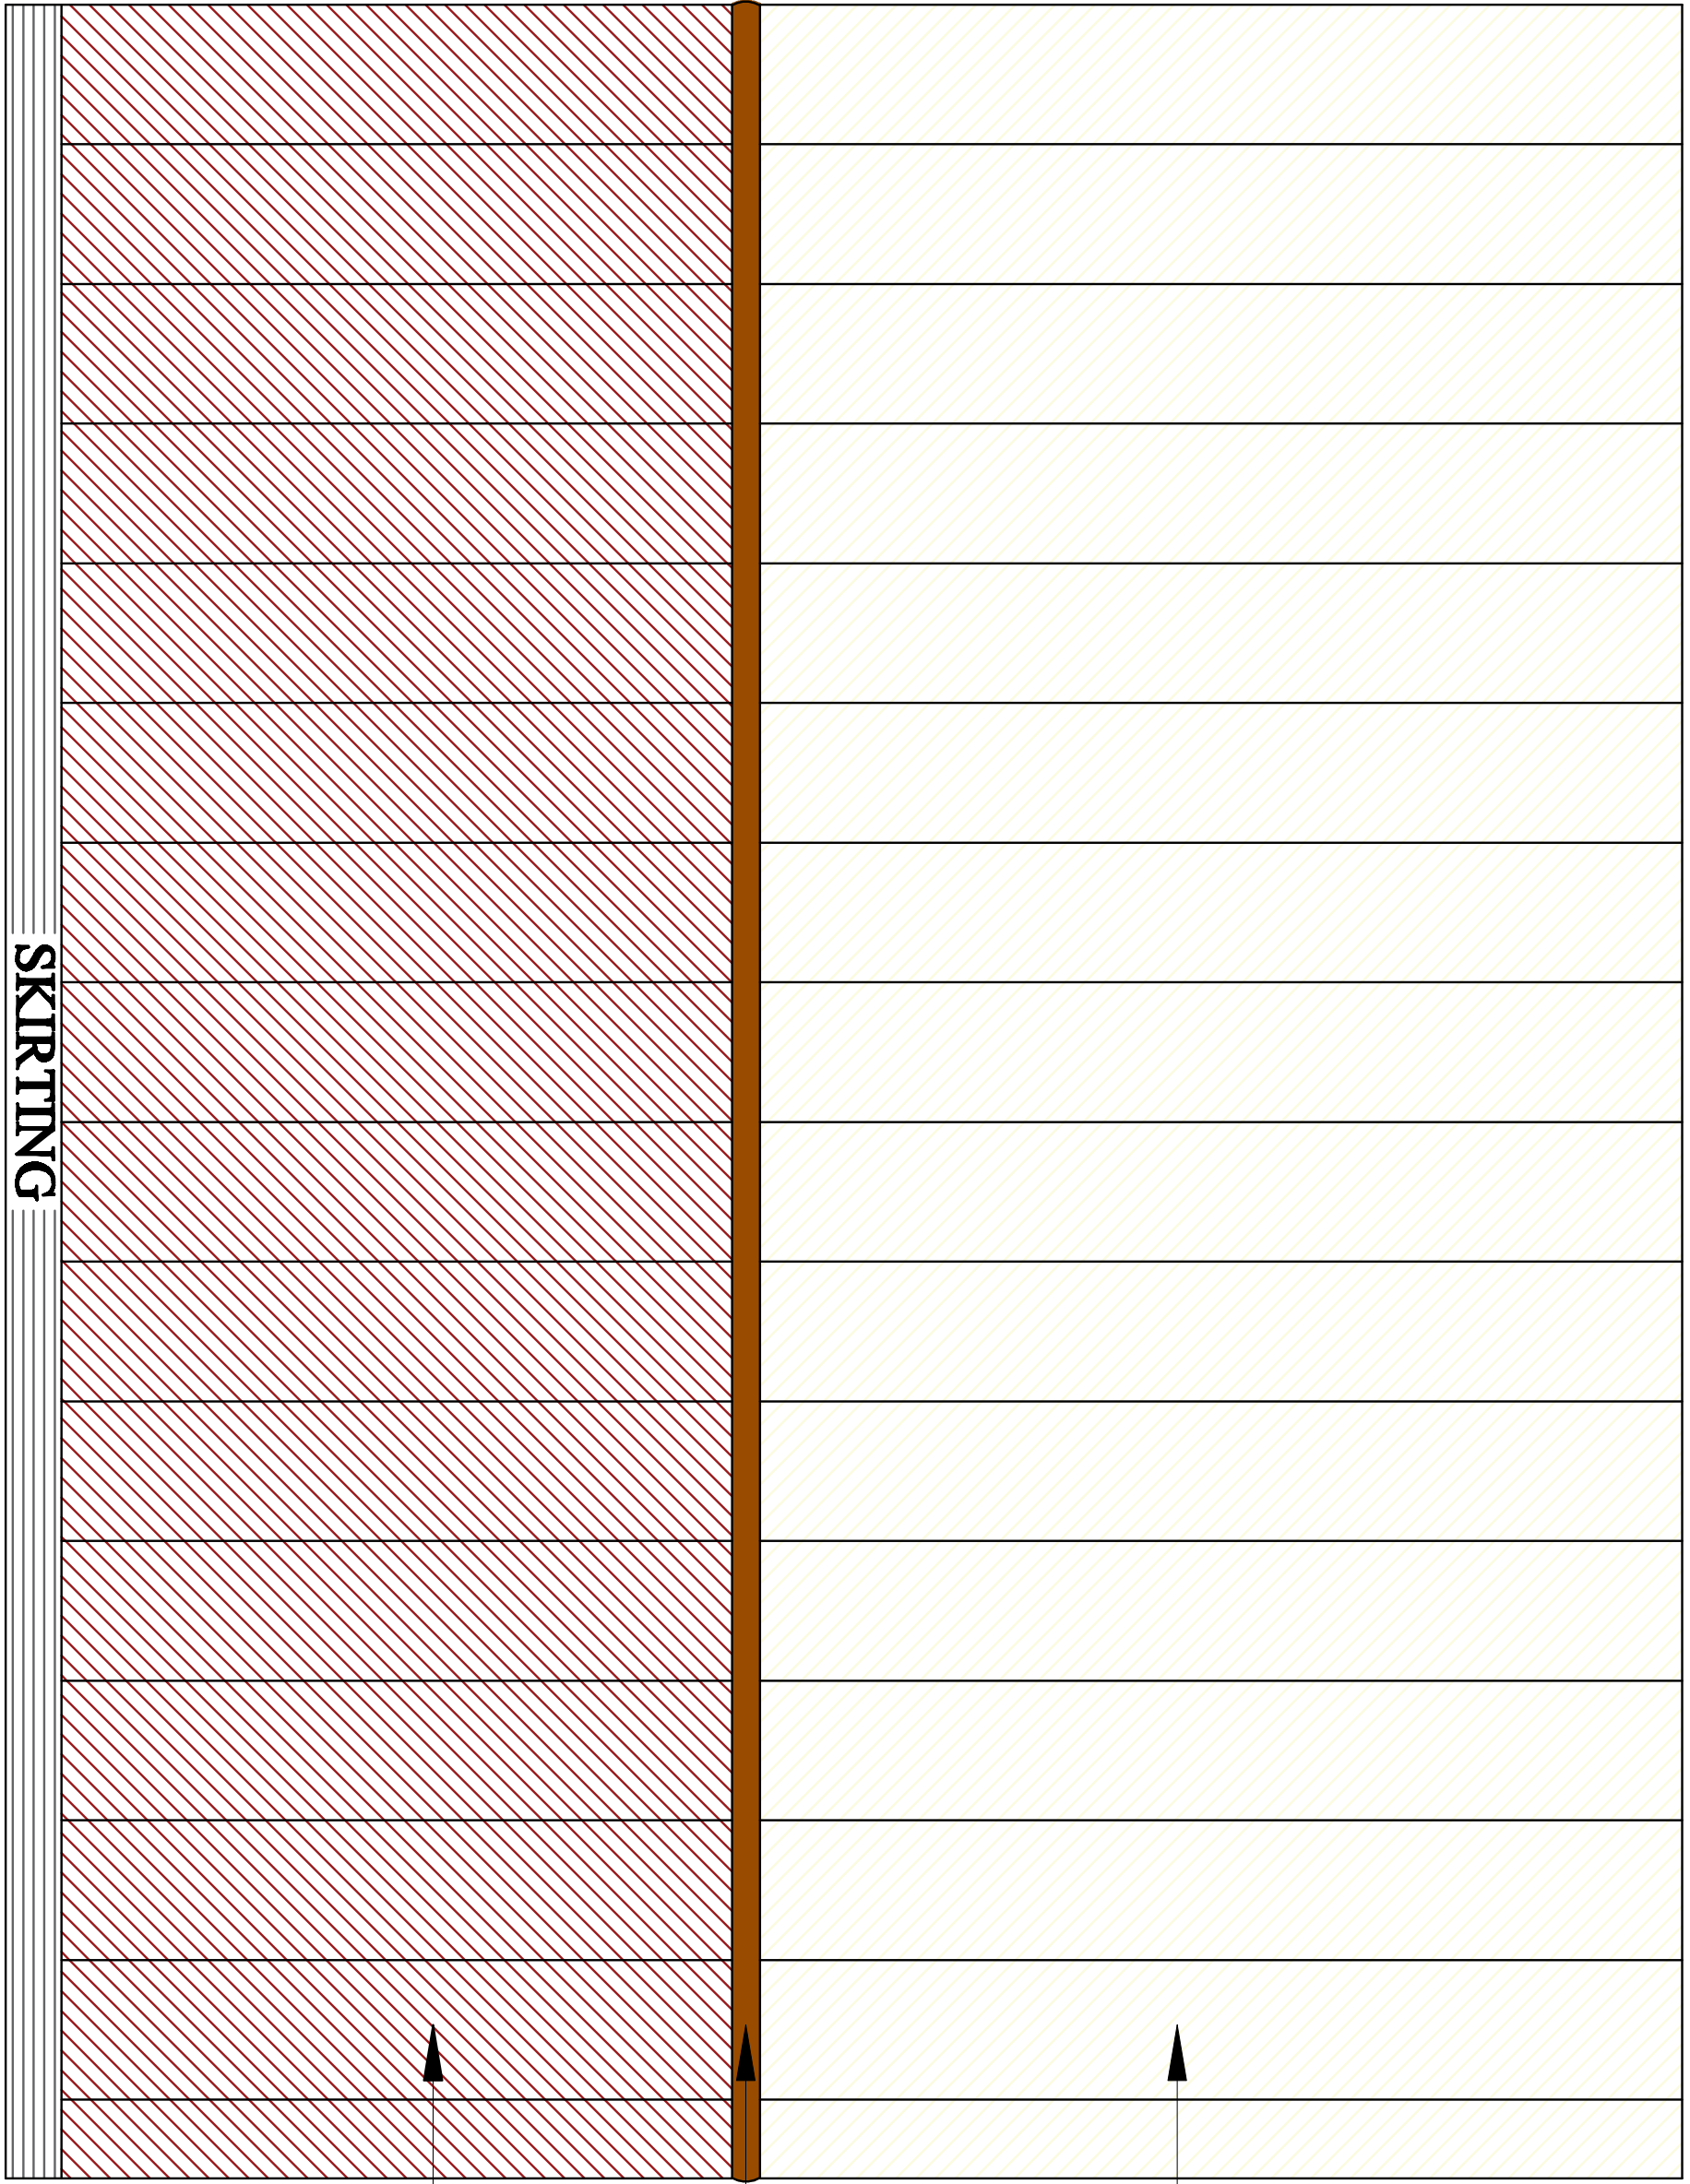

SKIRTING

Colour As Bank/
Architect Design
guidelines

Strip at suitable ht.
as per Architect
Design guidelines

Colour As Bank/
Architect Design
guidelines