


Proposed Plan for RO office, Punjab Gramin Bank at Hoshiarpur.

Second Floor Plan

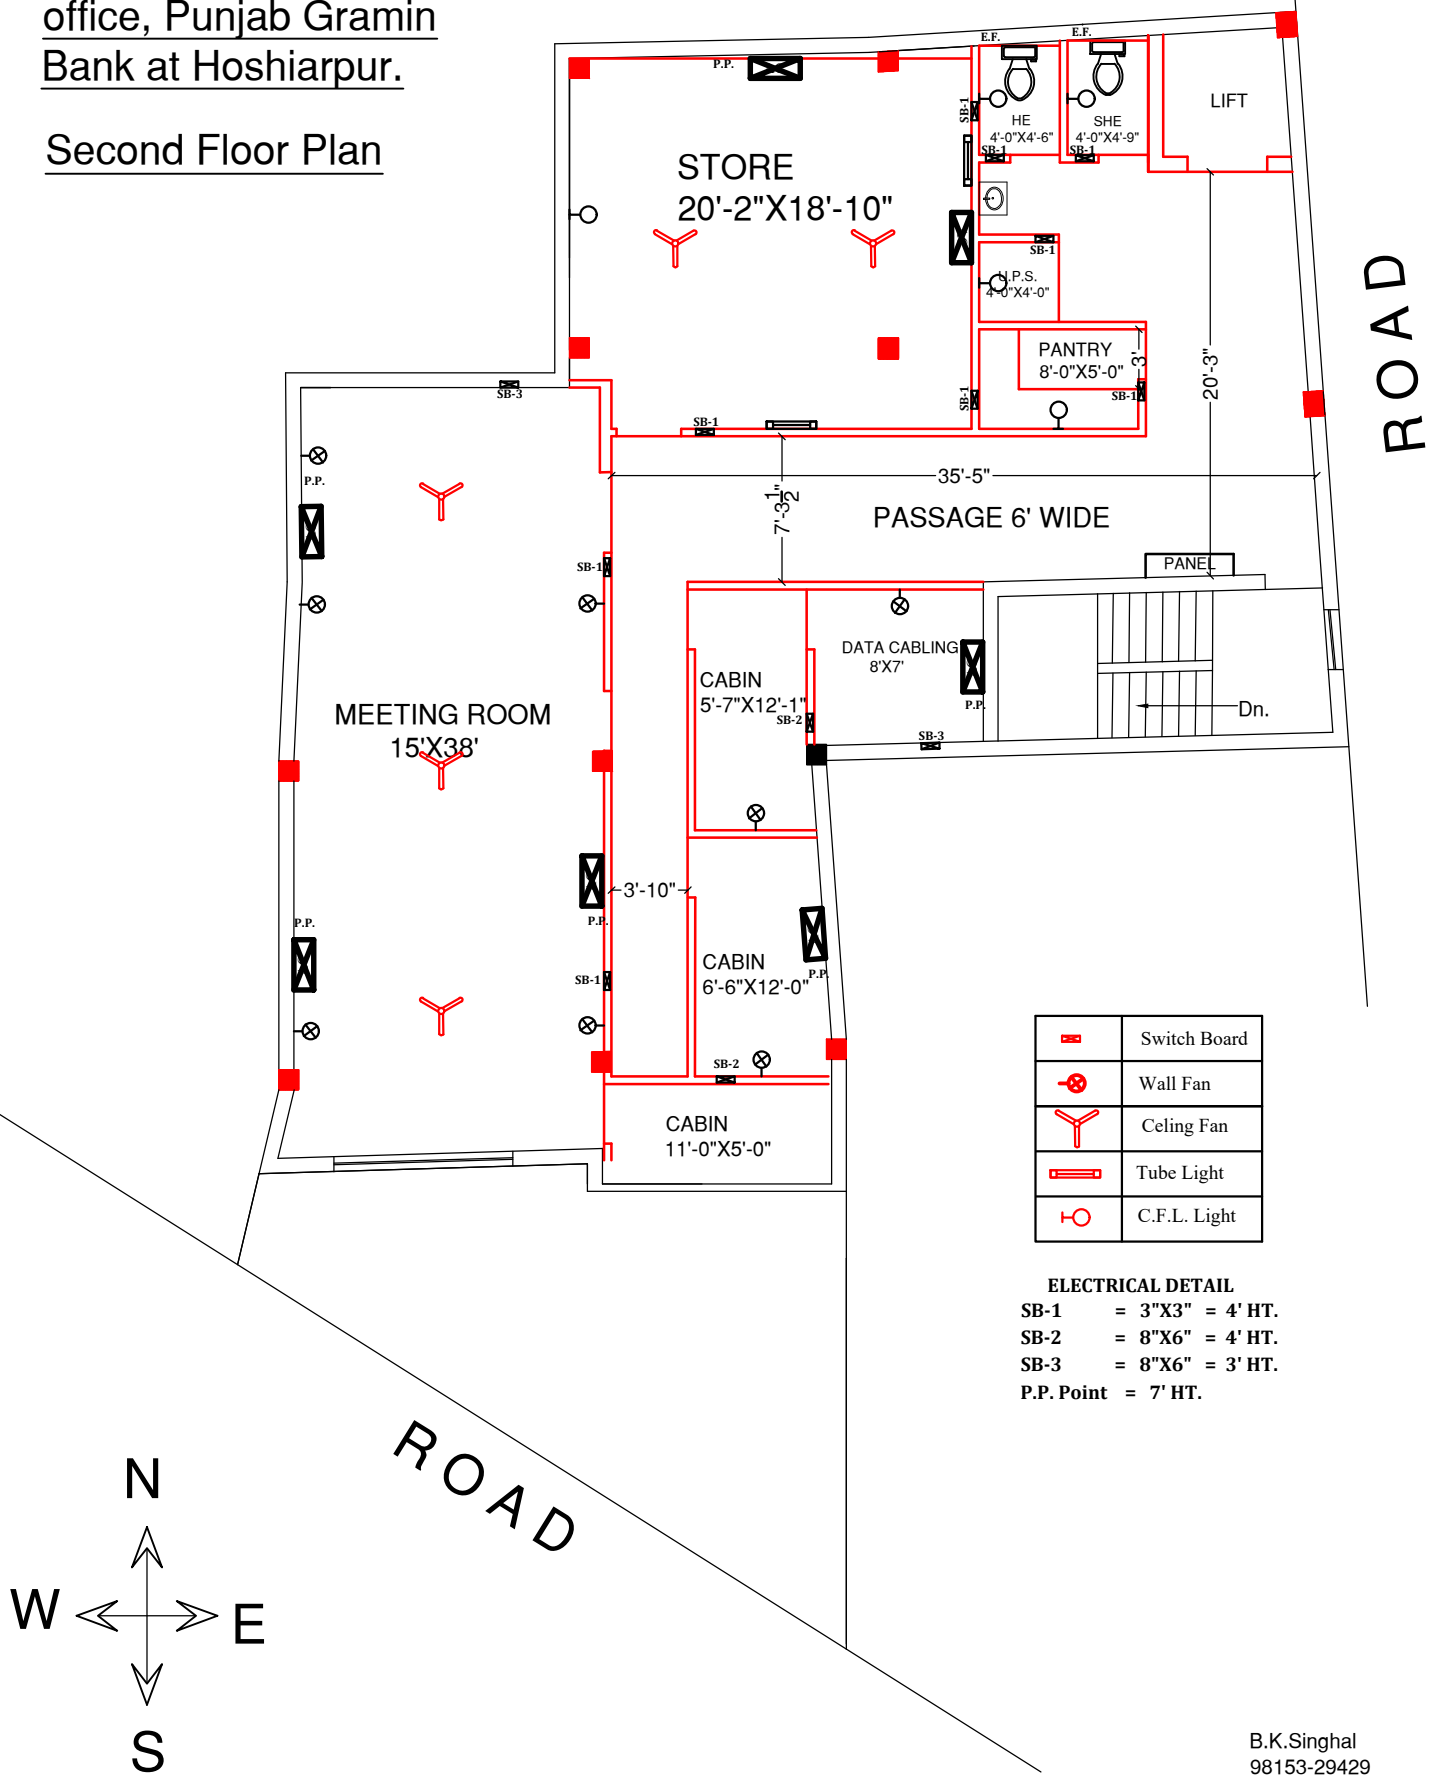

	Switch Board
	Wall Fan
	Ceiling Fan
	Tube Light
	C.F.L. Light

ELECTRICAL DETAIL
 SB-1 = 3"X3" = 4' HT.
 SB-2 = 8"X6" = 4' HT.
 SB-3 = 8"X6" = 3' HT.
 P.P. Point = 7' HT.