



CASHIER AL WALL UPTO 7' HT.
MANAGER AL WALL UPTO 5' HT.

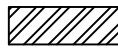

ALL WALL UPTO ROOF

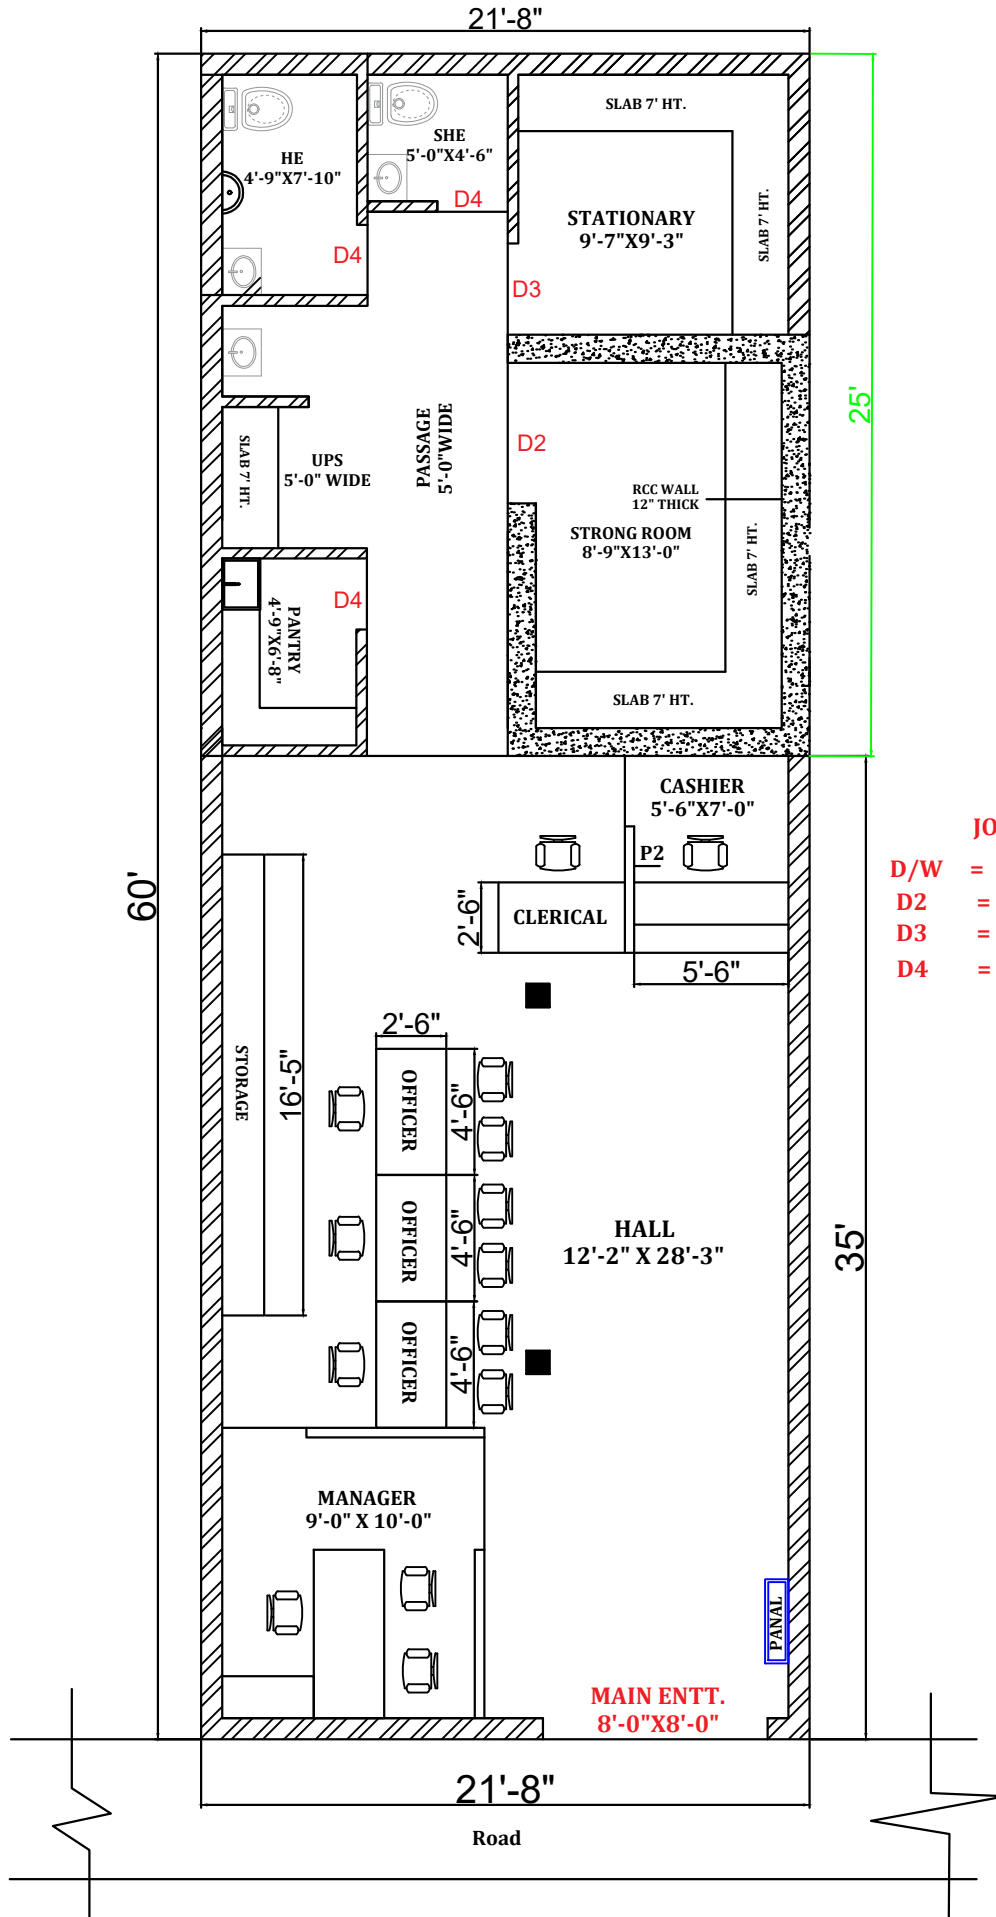

JOINERY DETAIL


D/W	=	8'-0" X 8'-0"	=	1 NO.
D2	=	5'-0" X 9'-0"	=	1 NO.
D3	=	3'-3" X 7'-0"	=	1 NO.
D4	=	2'-6" X 7'-0"	=	3 NO.

PUNJAB GRAMIN BANK, B.O. ASPAL KALAN,
PROPOSED PLAN.

TOTAL COVD AREA = 1300 SQFT.
CARPET AREA = 1142 SQFT.

OPTION - A
20.11.2024

DIRECTION

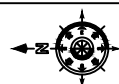

GROUND FLOOR

AR. B. K. SINGHAL
98153-29429

DRAWN BY- ER. AMAN.
85588-46327