

38-1U


# PUNJAB GRAMIN BANK, BANGA, DISTT. NAWANSHEE

OWNER : SH. NARINDER SINGH S/O  
SH. KABAL SINGH  
M- 75081-77096

OPT- F

Date : 18.08.2020

**AREA :**  
**BUILDING - 1275 SQFT.**  
**PARKING - 1729 SQFT.**

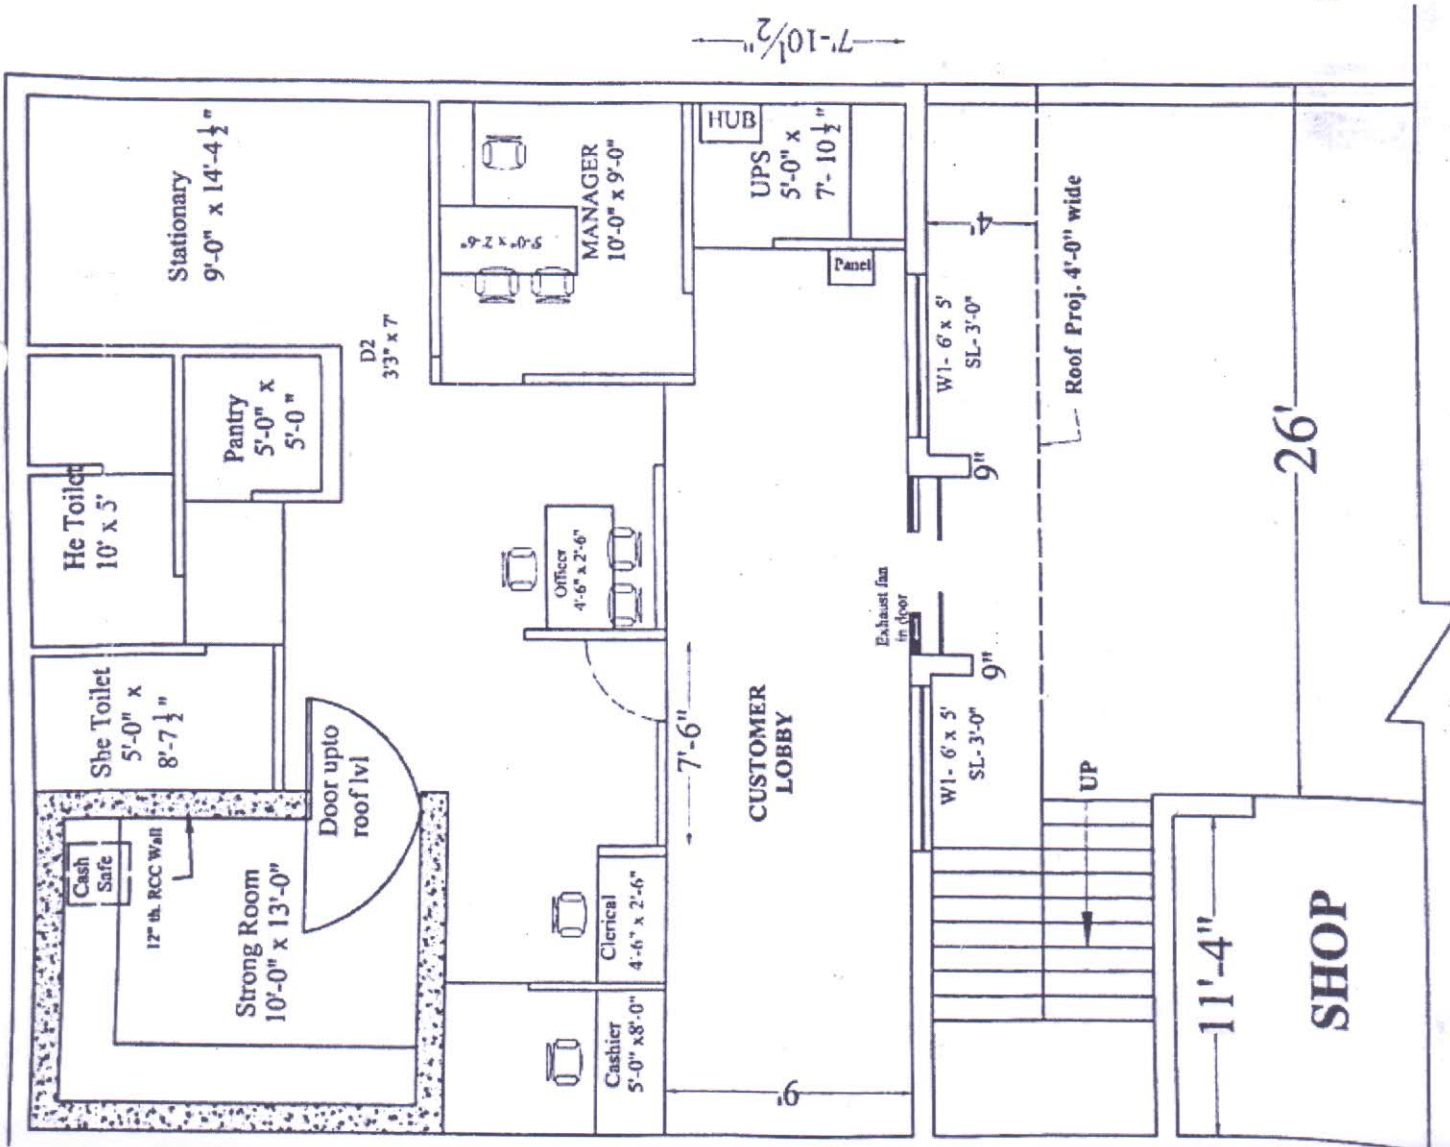

*Narinder Singh*  
 for PUNJAB GRAMIN BANK  
*Narinder Singh*  
 Manager  
 B/O Barga (S.B.S. Nagar)

AR. B.K.SINGH  
 4 COOL ROAD,  
 JALANDHAR  
 M- 9815329429