



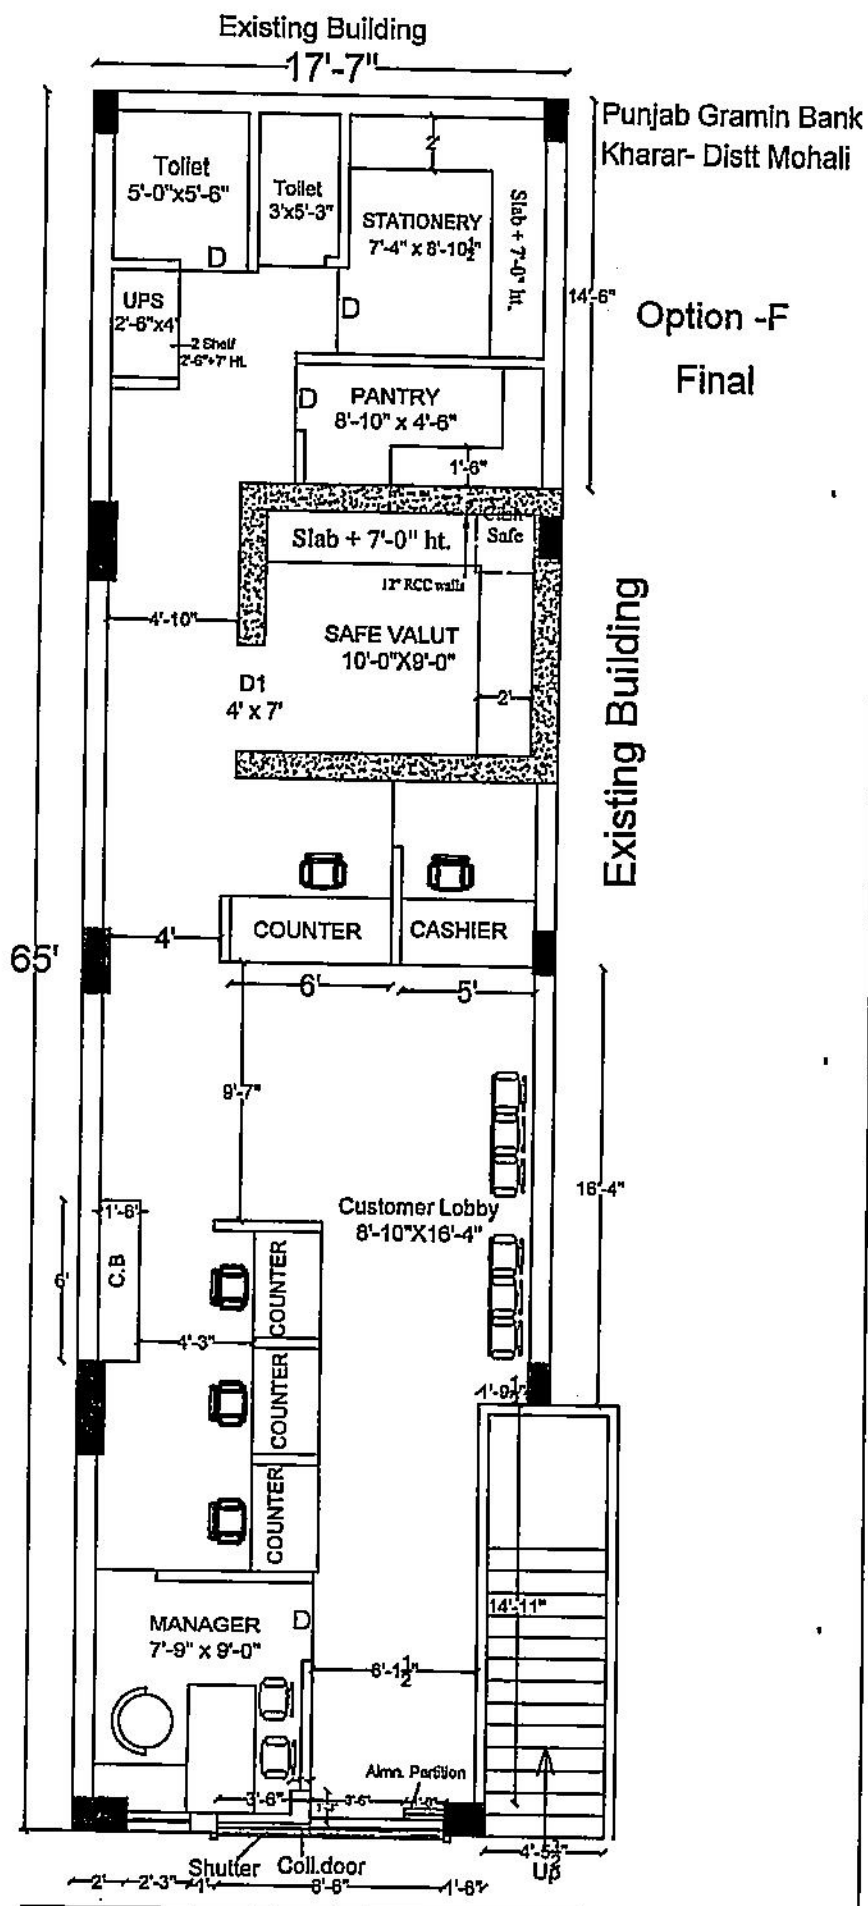


B.K SINGHAL

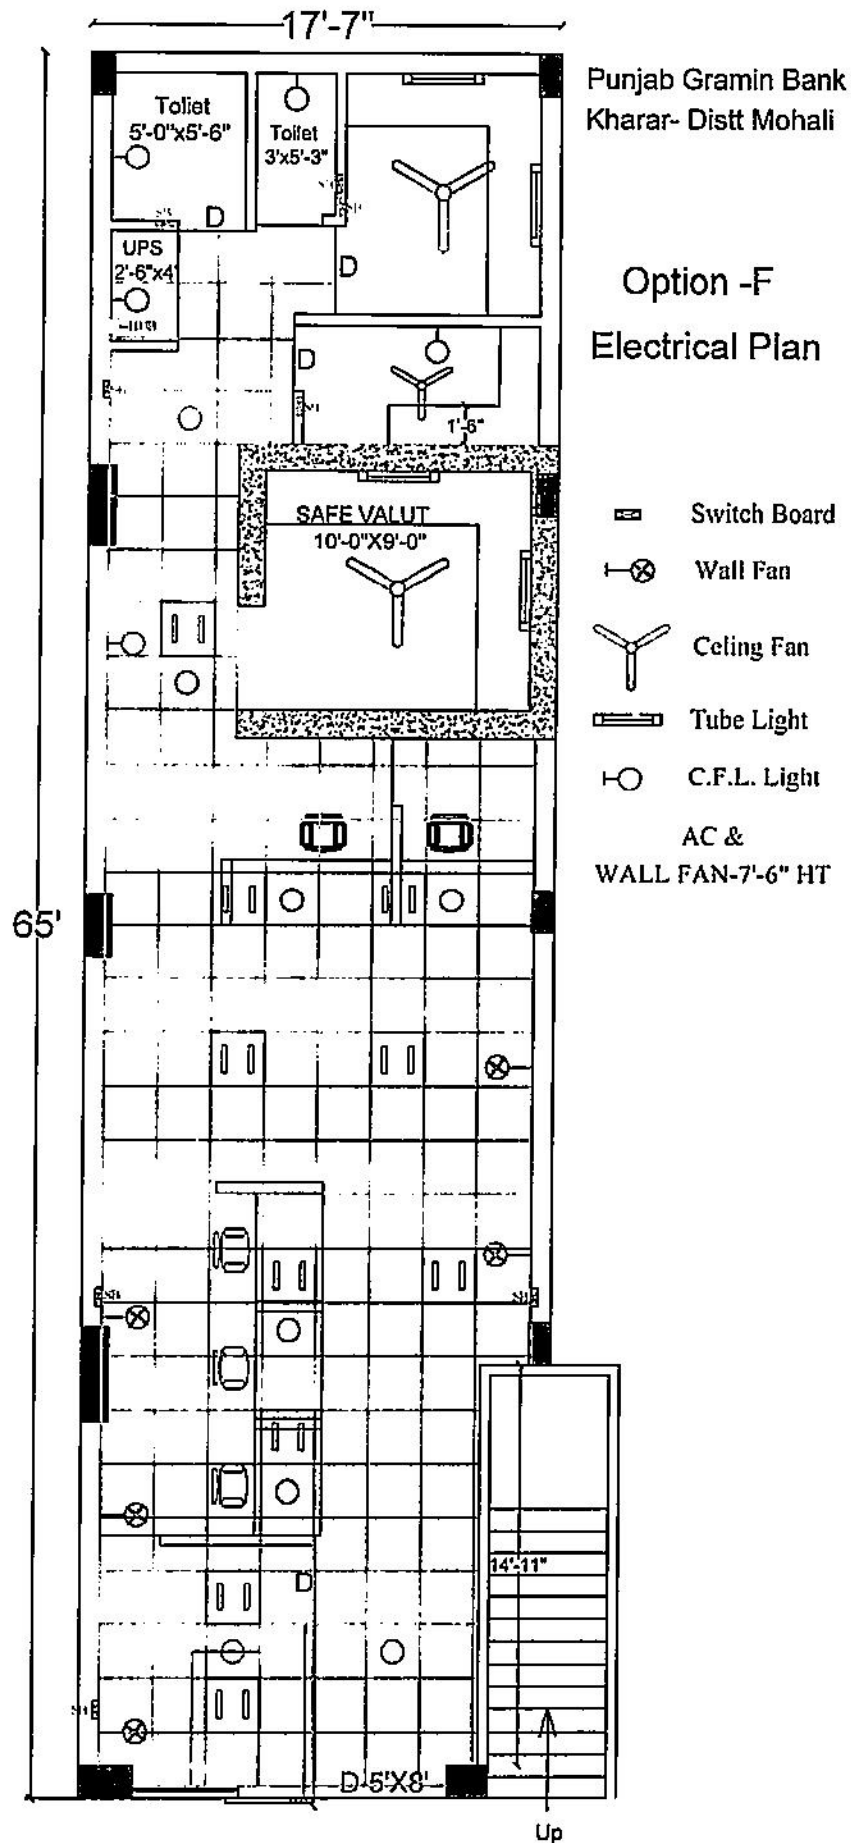

Ground Floor

B.K SINGHAL



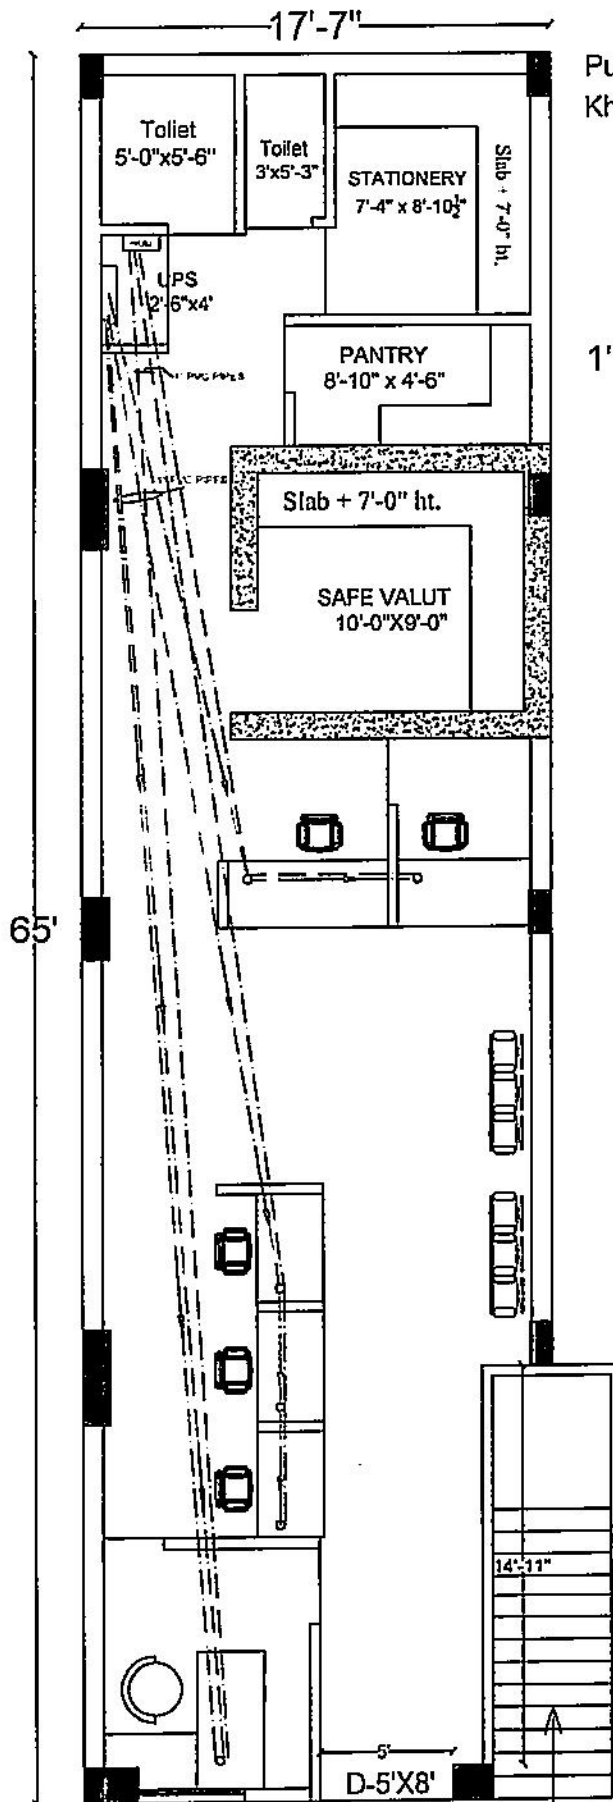

Punjab Gramin Bank
Kharar- Distt Mohali

Option -F

1" PVC Pipes

Ground Floor



B.K SINGHAL