

Plot of Others

**PUNJAB GRAMIN BANK**

**KARTARPUR**

**PROPOSED PLAN**

Total Coved Area  
16'-0" x 93'-0" = 1488 Sqft.


Total = 1488 Sqft.

Carpet Area Without Toilets,  
& walls = 1140 Sqft.

**OPTION - A**

Plot of .Gurujit Singh

Building of Owner

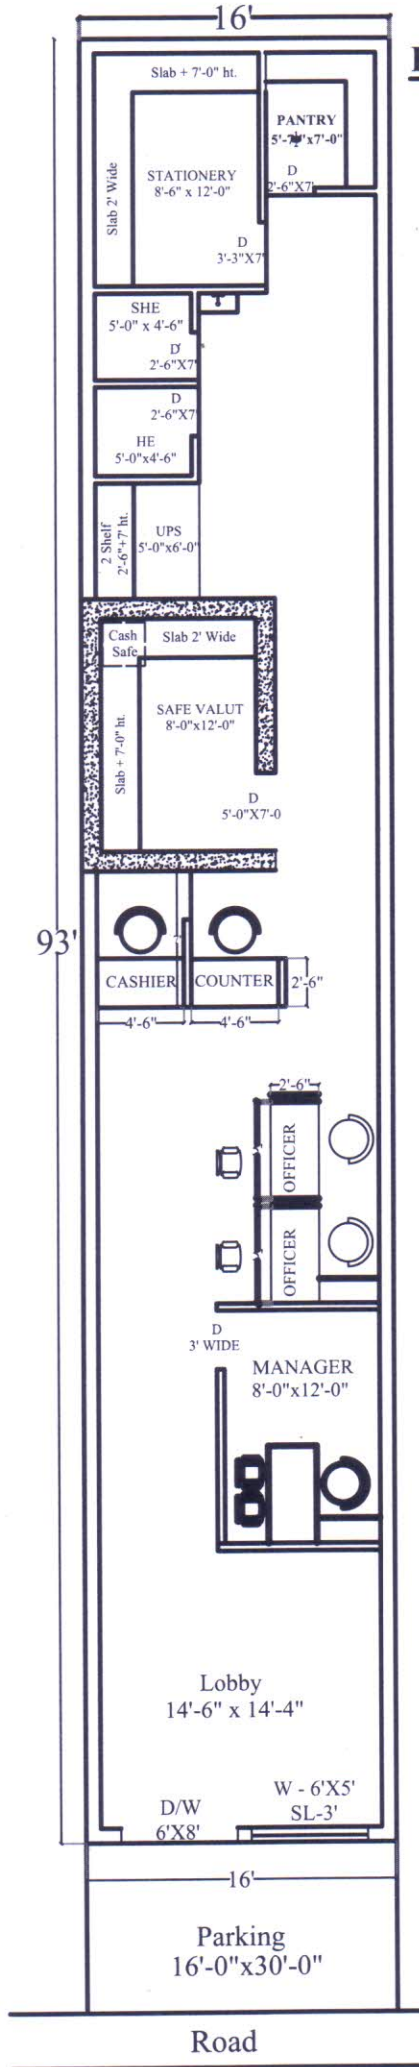

B.K.Singhal  
4 Cool Road,  
Jalandhar  
98153-29429