


**SOUTH PROPERTY
OF OWNER'S**

**EAST
SANT GARMENTS**

**WEST
JAGDEEP SINGH**

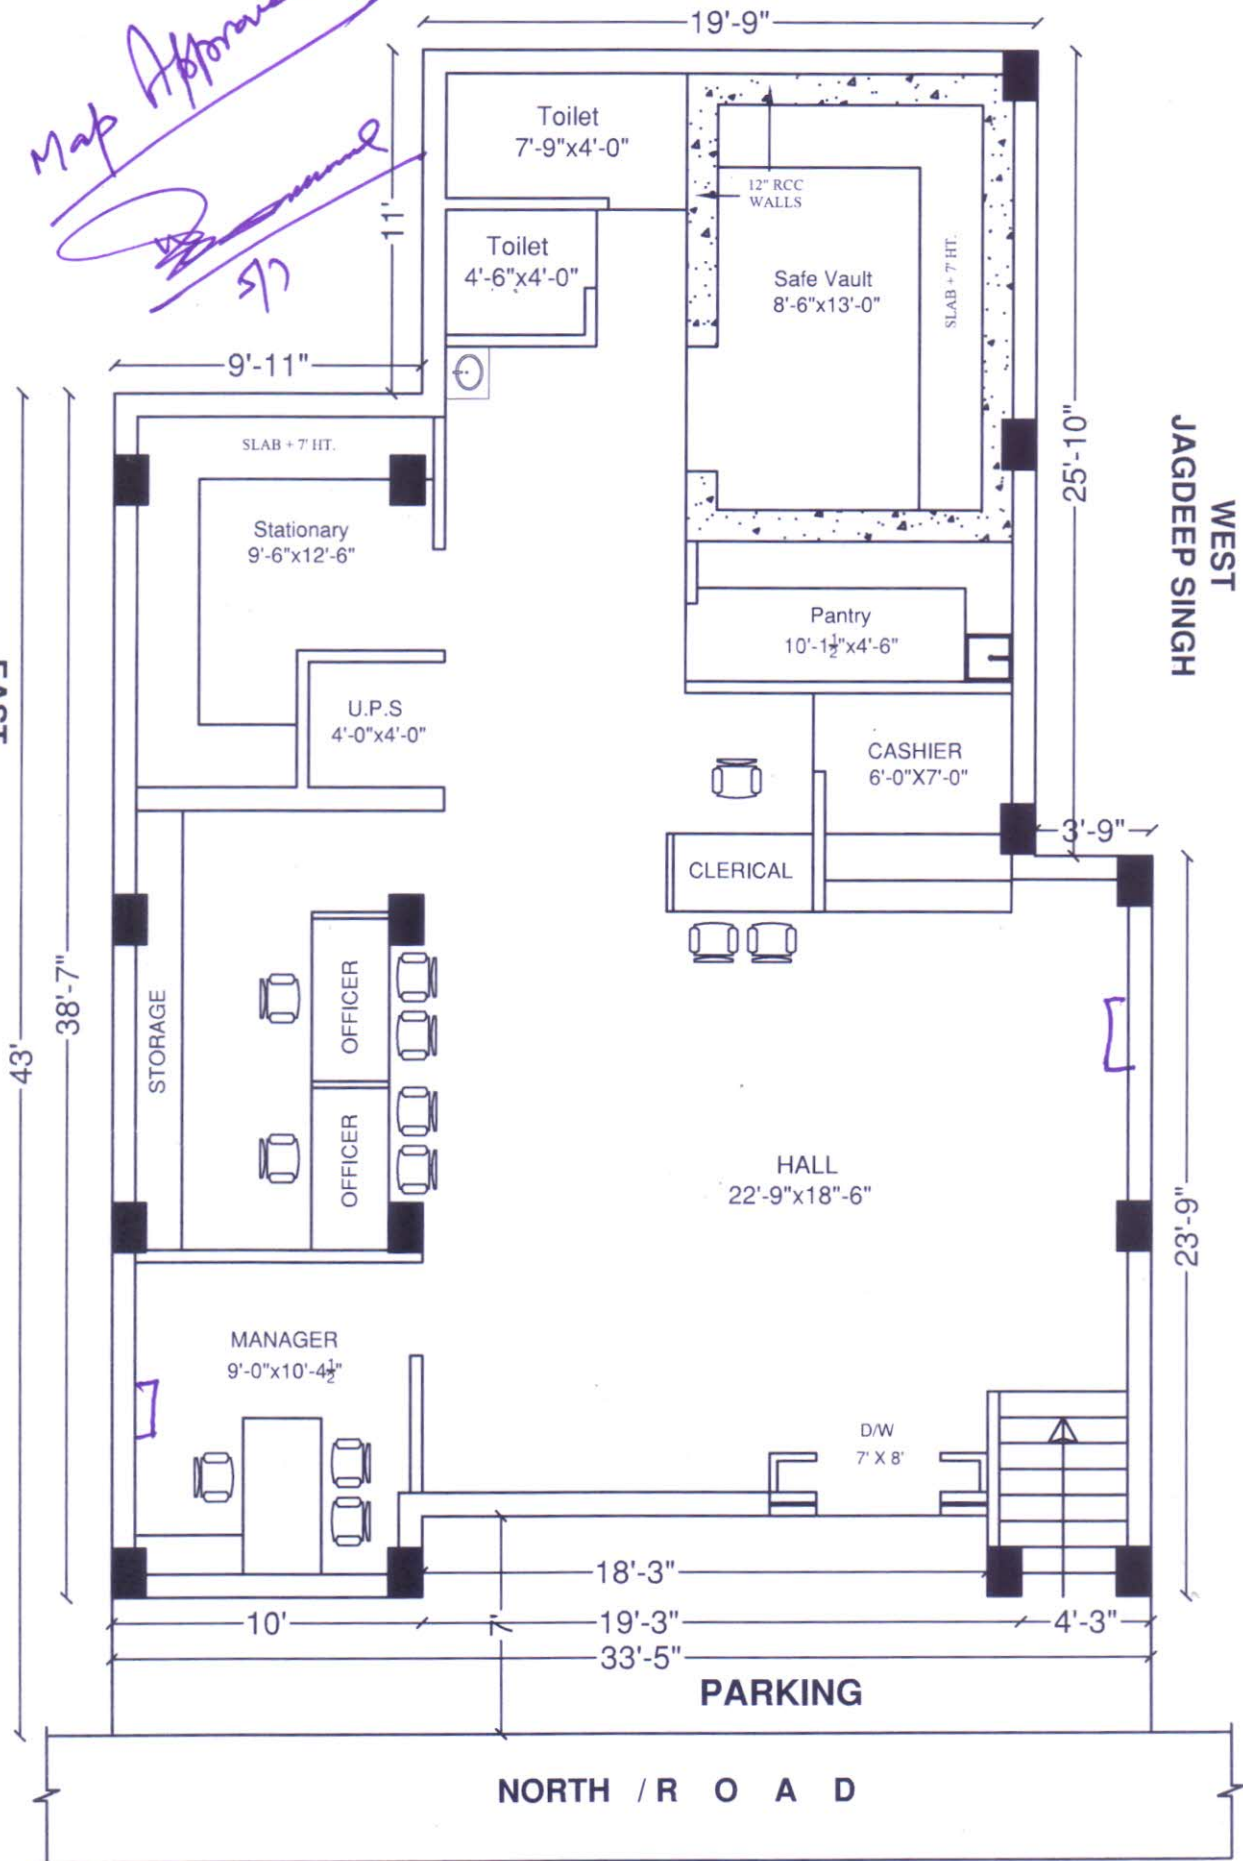

**PUNJAB GRAMIN BANK,
HAIBOWAL KALAN,
DISTT. LUDHIANA
OPTION C**

**COVERED AREA = 1380 SQFT
CARPET AREA = 1180 SQFT
CARPET AREA EXCLUDING WALLS &
TOILETS**

**B.K.Singhal
4 Cool Road,
Jalandhar
98153-29429**