


**SOUTH / PROPERTY OF
MITHU SINGH**

27'

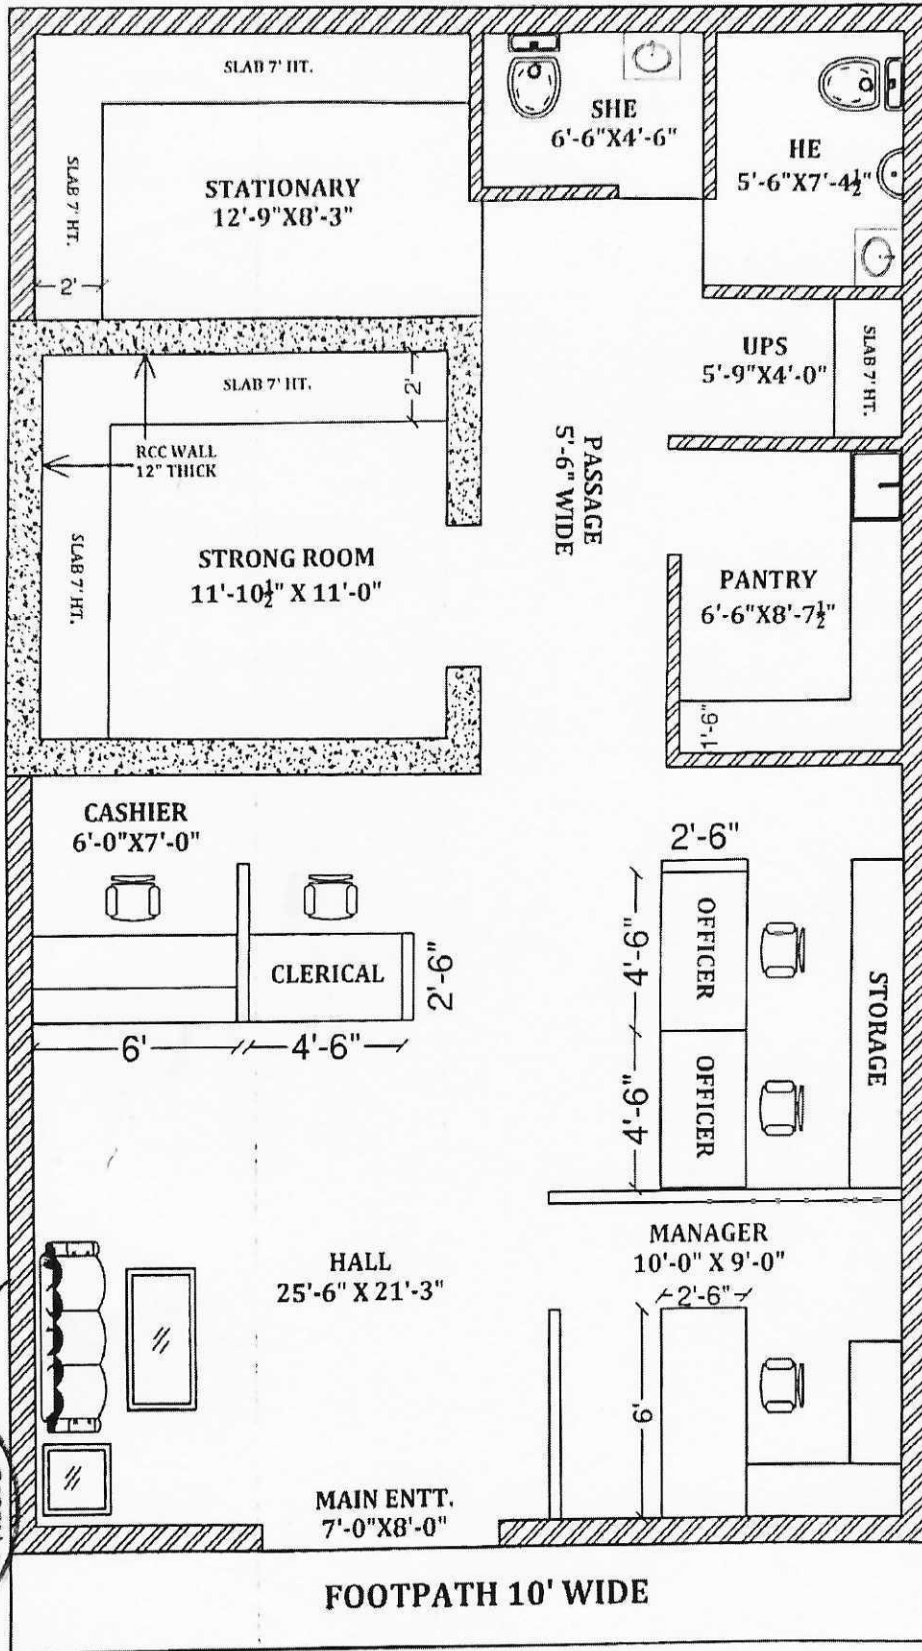

**EAST / PROPERTY
OF OWNER'S**

WEST / PASSAGE

44'

NORTH / ROAD

**PUNJAB GRAMIN BANK
B.O. MANDI KALAN
OPTION - A**

**TOTAL COVD AREA = 1188 SQFT.
CARPET AREA = 965 SQFT.
CARPET AREA EXCLUDING
WALLS AND TOILETS**

AR. B. K. SINGHAL

Handwritten signature and date: 25/11/2022

**Regional Office
Bathinda
0164-5007615**

Punjab Gramin Bank

Handwritten signature: Map Approved