


PROPERTY OF OWNER

29'-6"

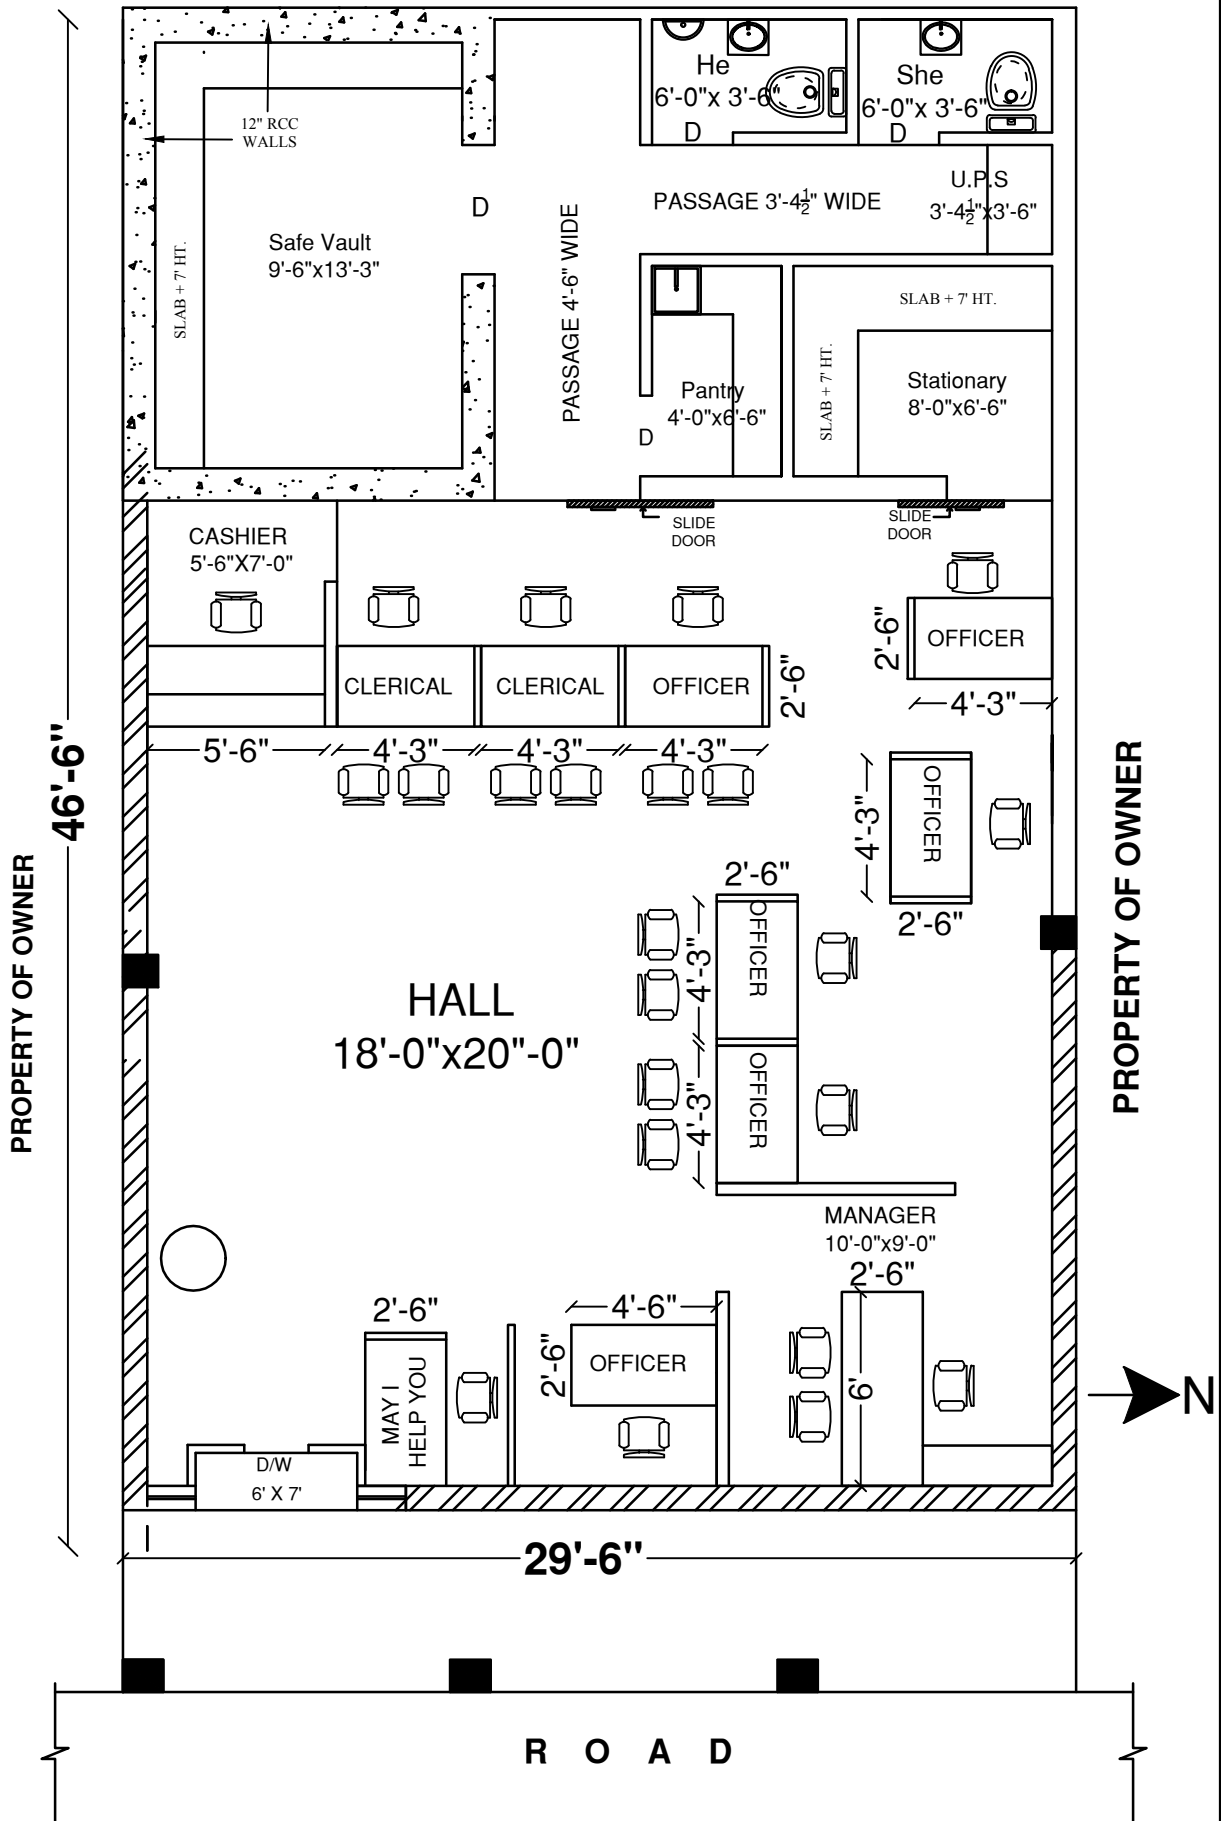

PUNJAB GRAMIN BANK,
BAKARPUR, DISTT. MOHALI
OPTION - B

COVERED AREA = 1372 SQFT
CARPET AREA = 1175 SQFT
CARPET AREA EXCLUDING WALLS &
TOILETS

B.K.Singhal
4 Cool Road,
Jalandhar
98153-29429