


**HARBHAJAN  
SINGH**

15'-9"

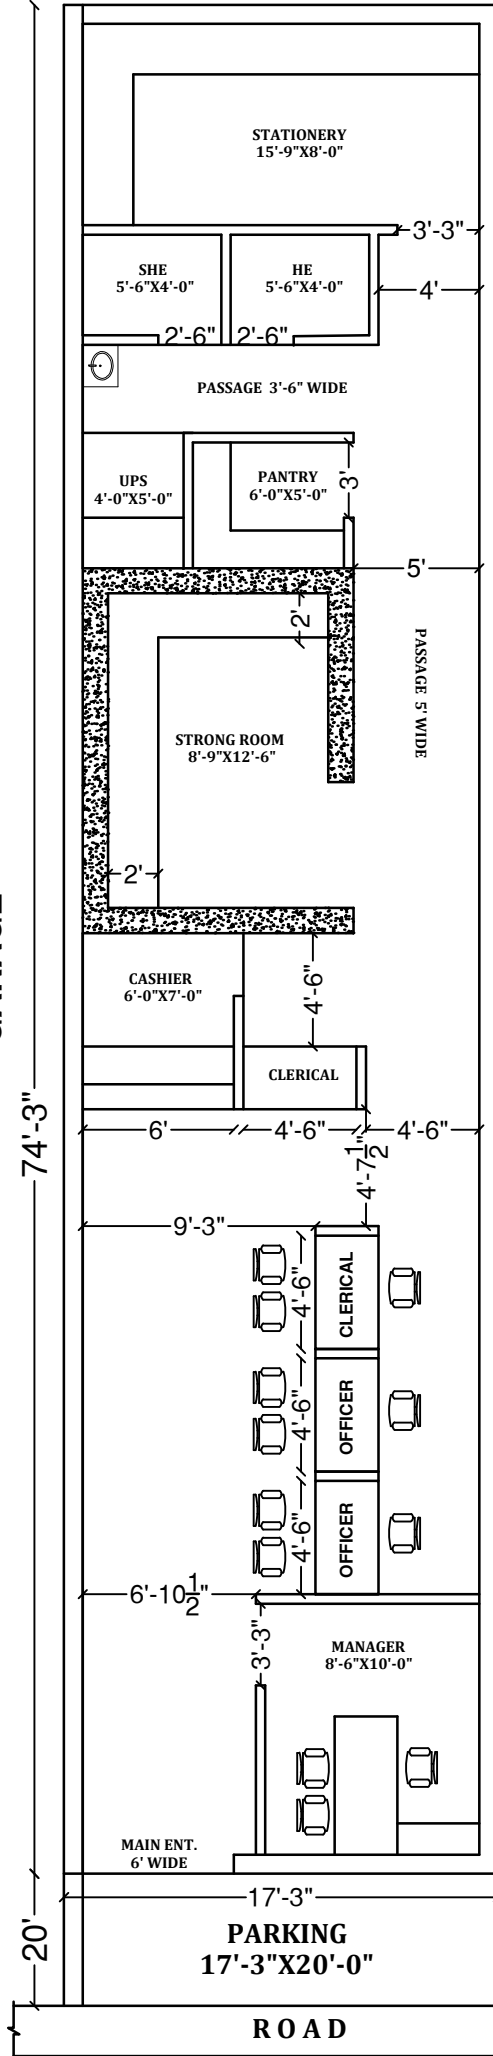

**WORKSHOP  
GARAGE**

74'-3"

20'

**PUNJAB GRAMIN BANK,**  
**DHILWAN**  
**OPTION - A**

**COVERED AREA = 1280 SQFT**

**OWNER'S  
PROPERTY**

**B.K.Singhal**  
**4 Cool Road,**  
**Jalandhar**  
**98153-29429**