


**NORTH  
OWNER'S PROPERTY**

**WEST  
OWNER'S PROPERTY**

**EAST  
RAJINDER SINGH**

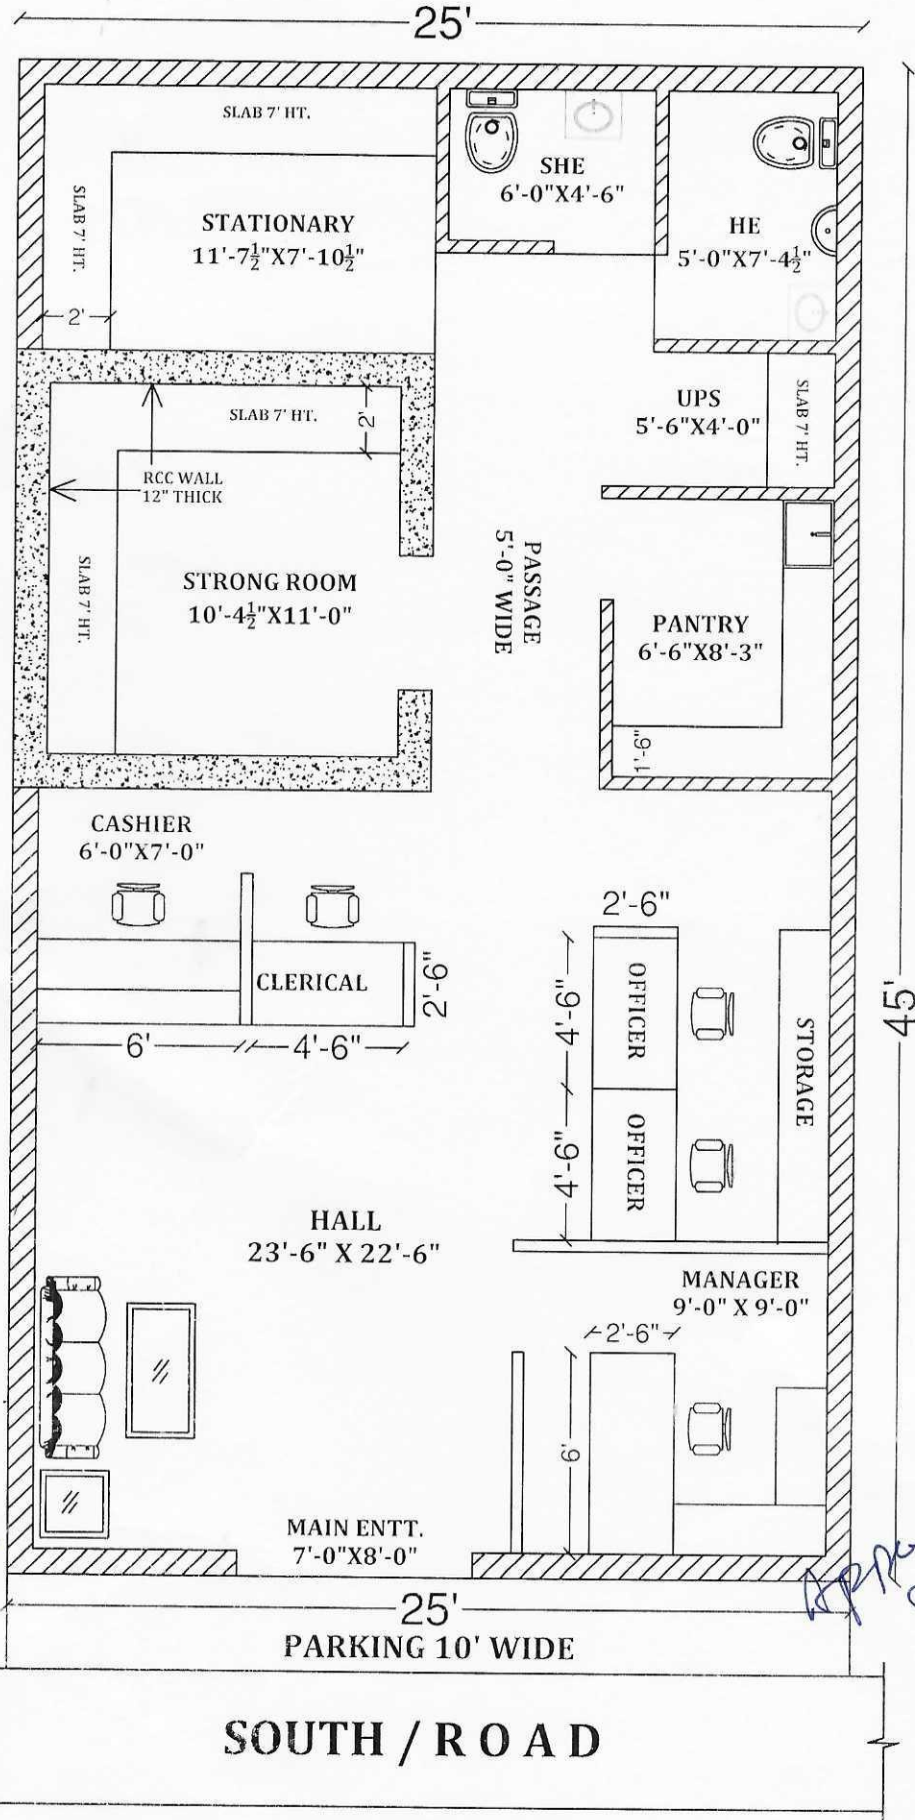

*Handwritten notes:*  
 Yes please  
 Stamp

*Handwritten signature:*  
 Arvind

**PUNJAB GRAMIN BANK  
 B.O. KHANE KI DHAB  
 OPTION - A**

**TOTAL COVD AREA = 1125 SQFT.  
 CARPET AREA = 915 SQFT.  
 CARPET AREA EXCLUDING  
 WALLS AND TOILETS**

**AR. B. K. SINGHAL**