

**SOUTH
OWNER'S PROPERTY**

25'

**EAST / OWNER'S
PROPERTY**

**WEST / OTHER'S
PROPERTY**


59'-3"

37'-10¹/₂"

21'-4¹/₂"

42'-3"

46'-3"

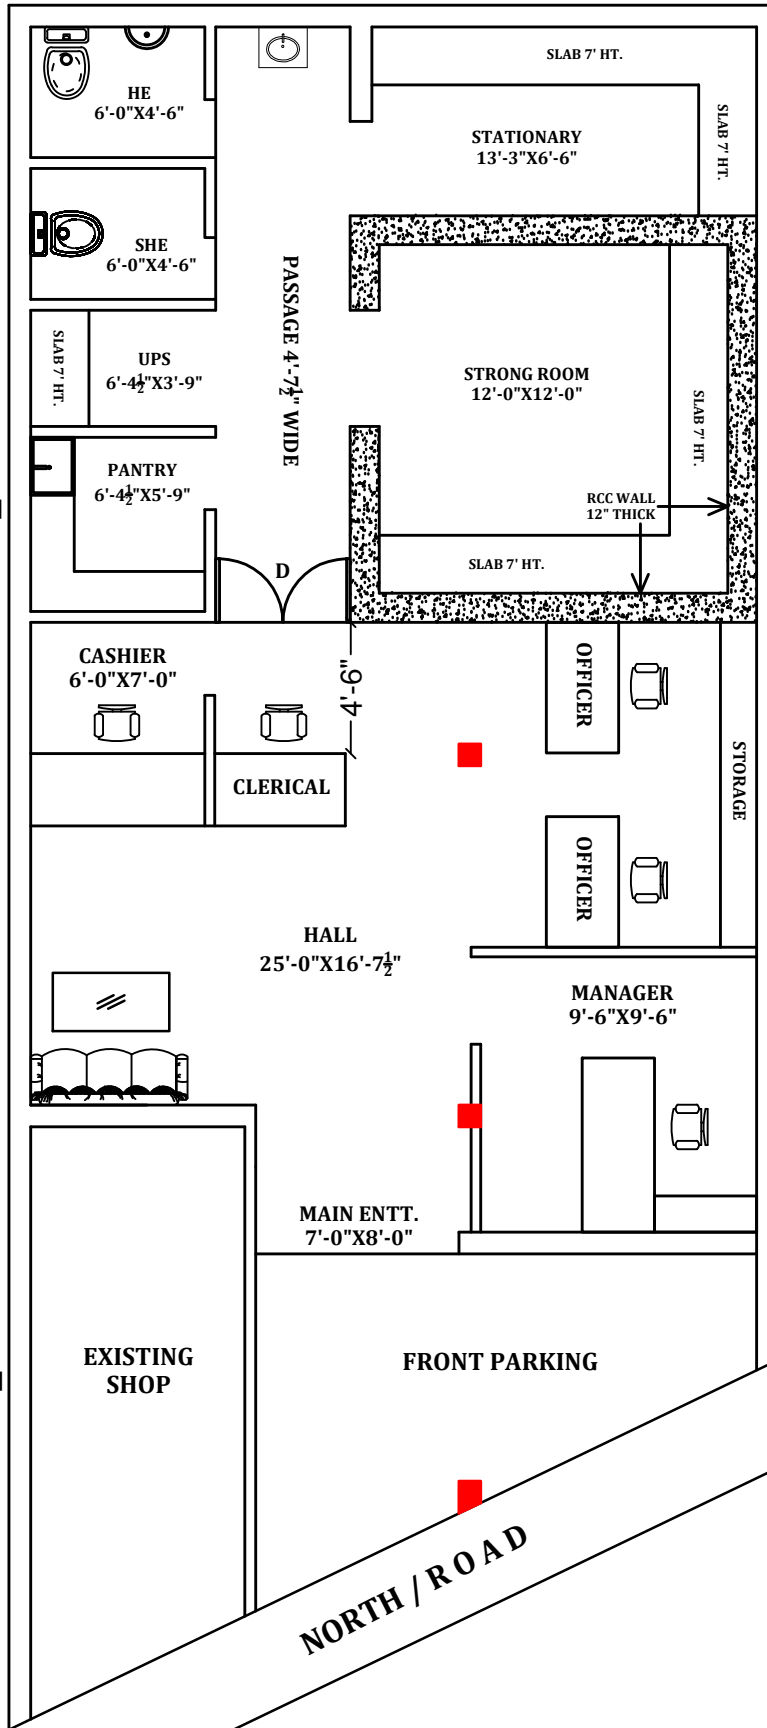

**FINALISED BY MR. ABHISHEK
AND LANDLORD**

**PUNJAB GRAMIN BANK
B.O. BALLUANA, BHATINDA
OPTION - G**

**TOTAL COVD AREA = 1000 SQFT.
CARPET AREA = 920 SQFT.
CARPET AREA EXCLUDING
WALLS AND TOILETS**

AR. B. K. SINGHAL