


**OWNER'S PROPERTY**

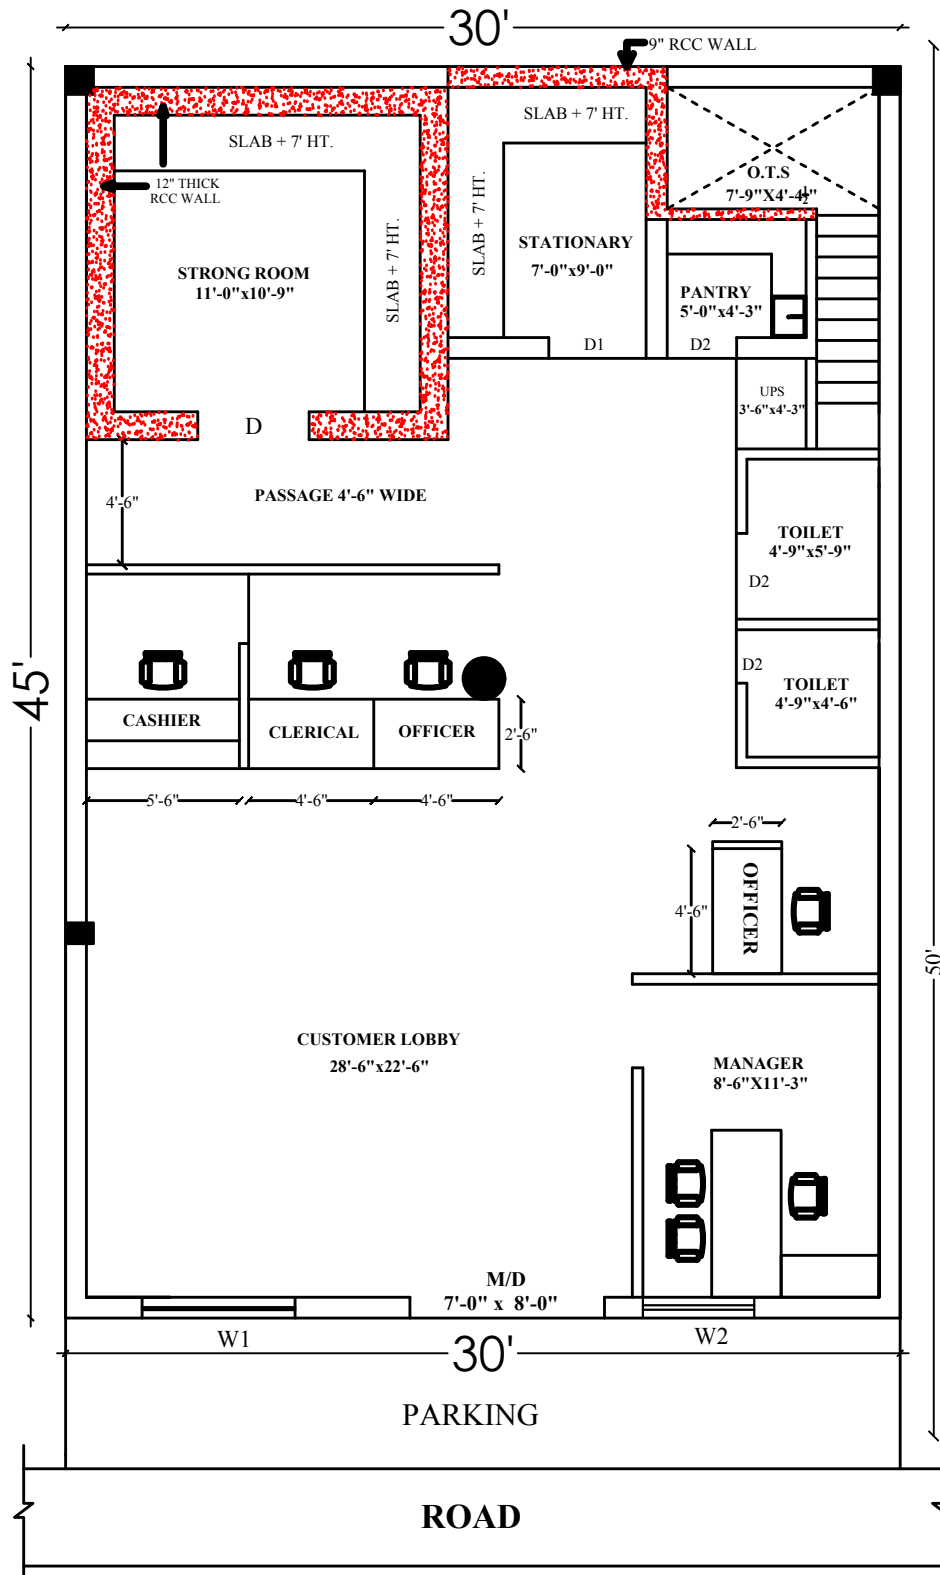

**JOINERY  
DETAIL**

	SIZE
M/D	7'-0"X8'-0"
D	4'-0"X7'-0"
D1	3'-0"X7'-0"
D2	2'-6"X7'-0"
W1	5'-6"X4'-0"
W2	4'-0"X4'-0"

**PUNJAB GRAMIN BANK,**  
**BRANCH : ADAMPUR**

**OPTION - B**

**TOTAL AREA = 1350 SQFT.**  
**CARPET AREA = 1100 SQFT.**

**AR. B.K.SINGHAL**