


Owner Property

Property of Gian Chand

Owner Property

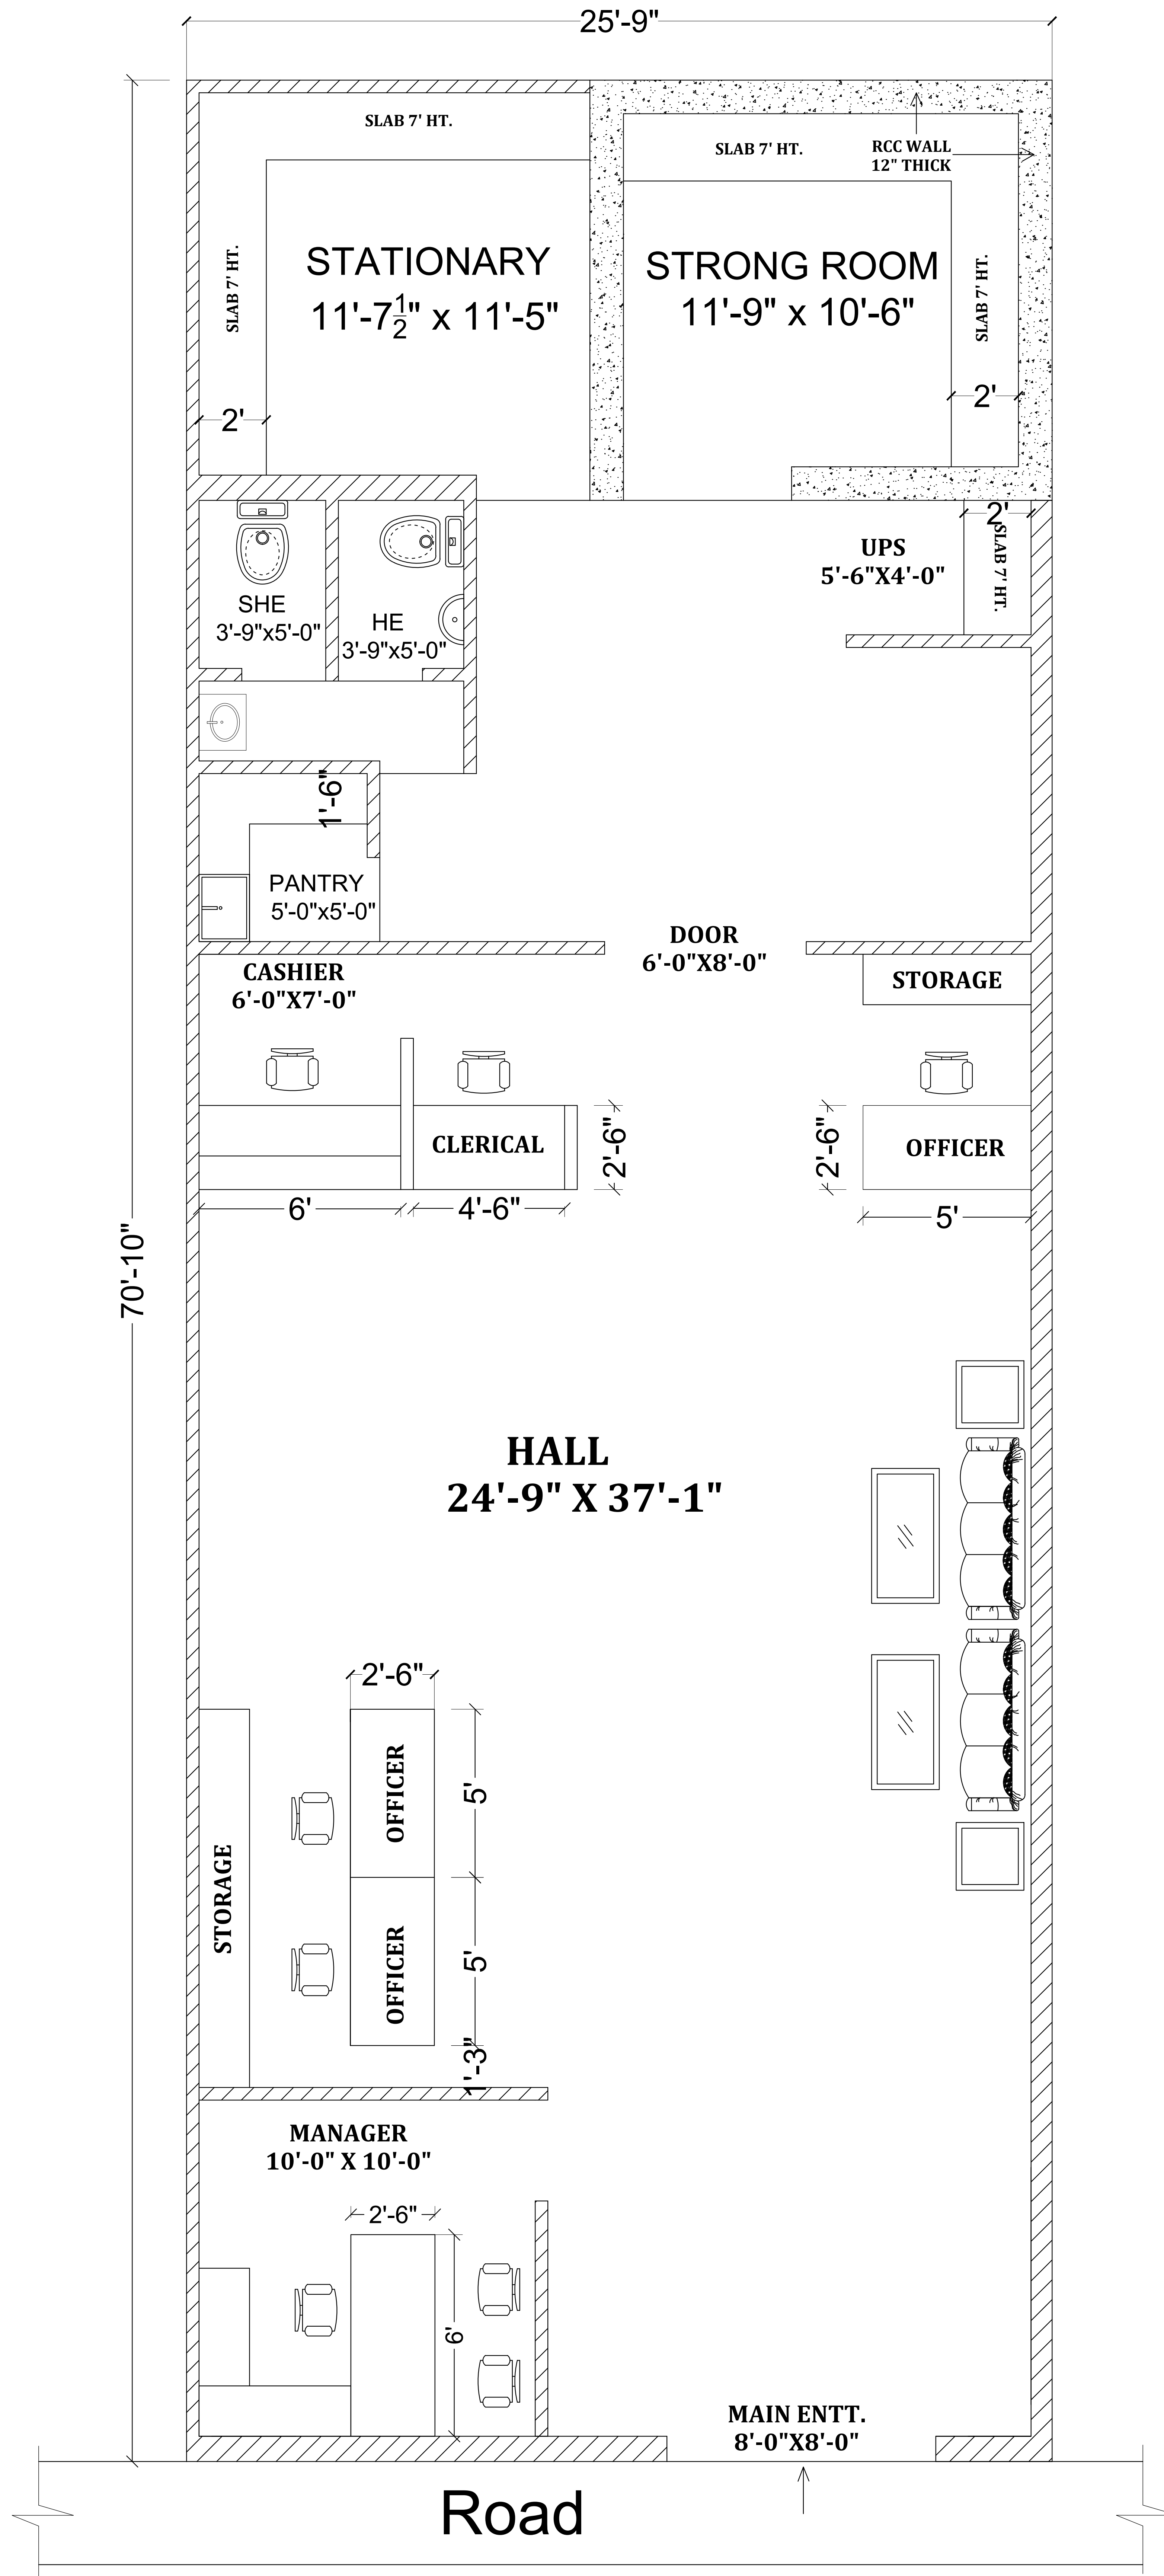

PUNJAB NATIONAL BANK
BARETA
PROPOSED PLAN

OPTION-A
TOTAL COVD AREA = 1823 SQFT.
TOTAL CARPET AREA = 1530. SQFT.

B.K.Singhal
4 Cool Road,
Jalandhar
98153-29429