


OPEN LAND
OF OWNERS

32'-10¹/₂"

OPEN LAND
OF OWNERS

50'-6"

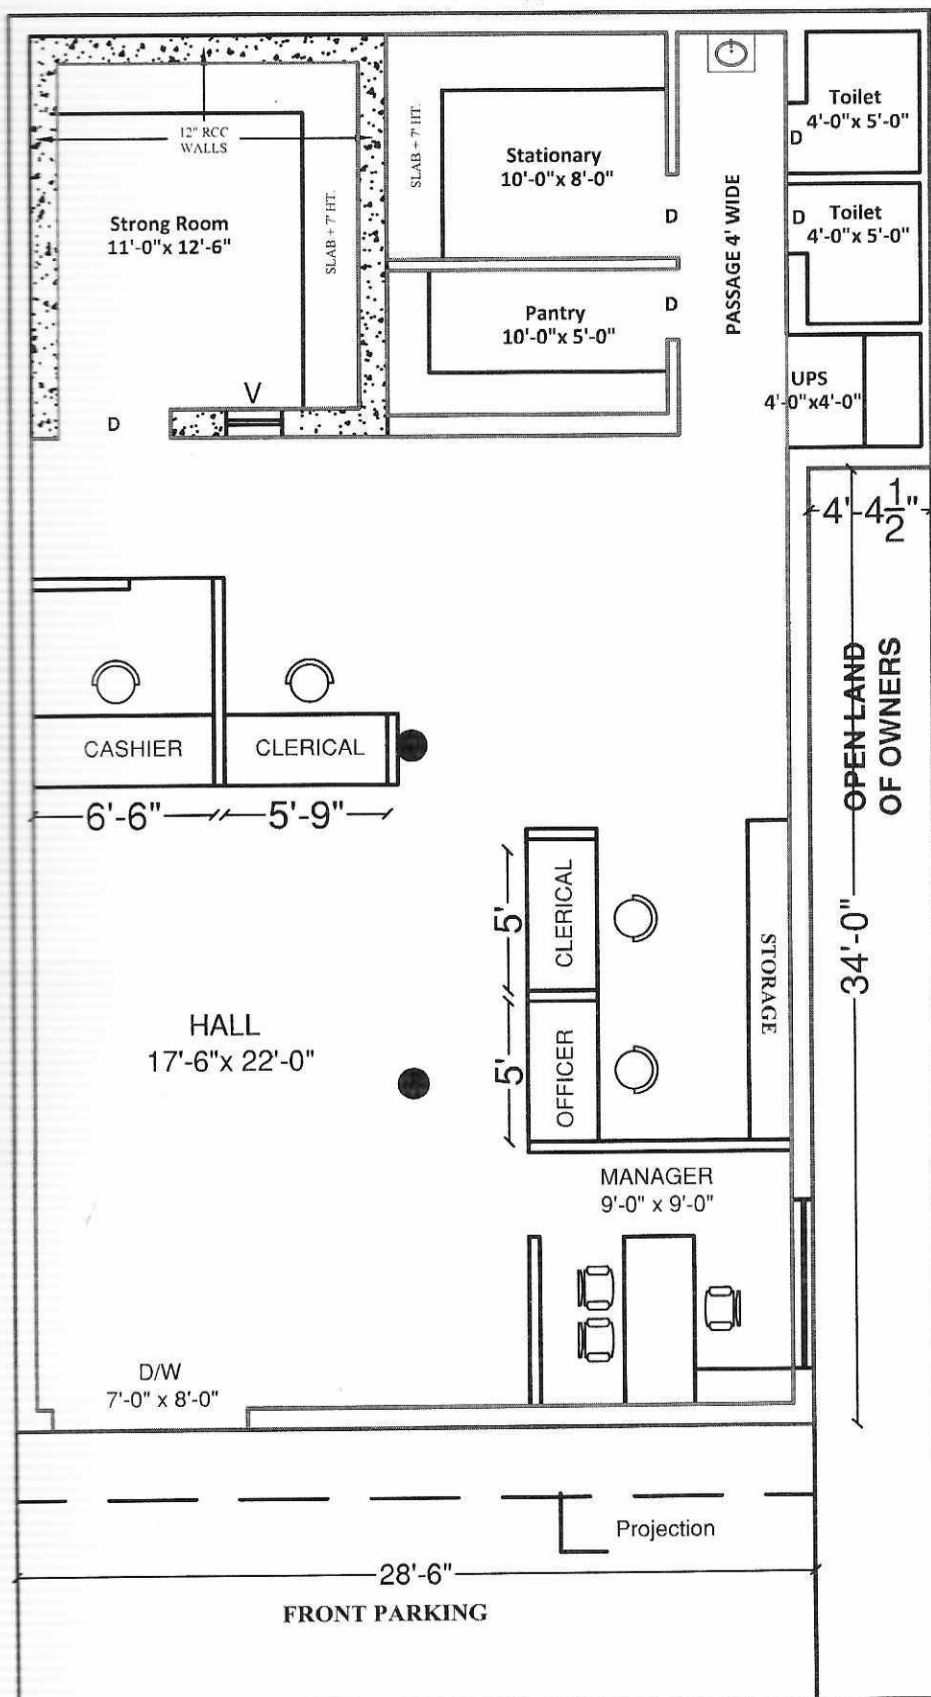


16'-3"


4'-4¹/₂"

OPEN LAND
OF OWNERS

34'-0"

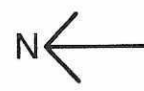

Map Approved
[Signature]

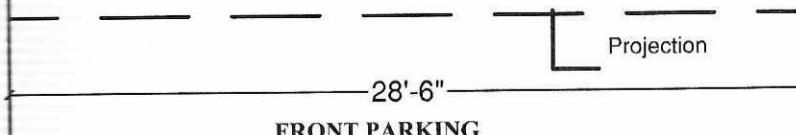

R O A D

PUNJAB GRAMIN BANK,
VILLAGE - DUMNA
DISTT. ROPAR

OPTION - D
COVD. AREA = 1500 SQFT
CARPET AREA = 1260 SQFT

B.K.SINGHAL
4 COOL ROAD,
JALANDHAR
98153-29429