


**WEST  
OWNER'S PROPERTY**

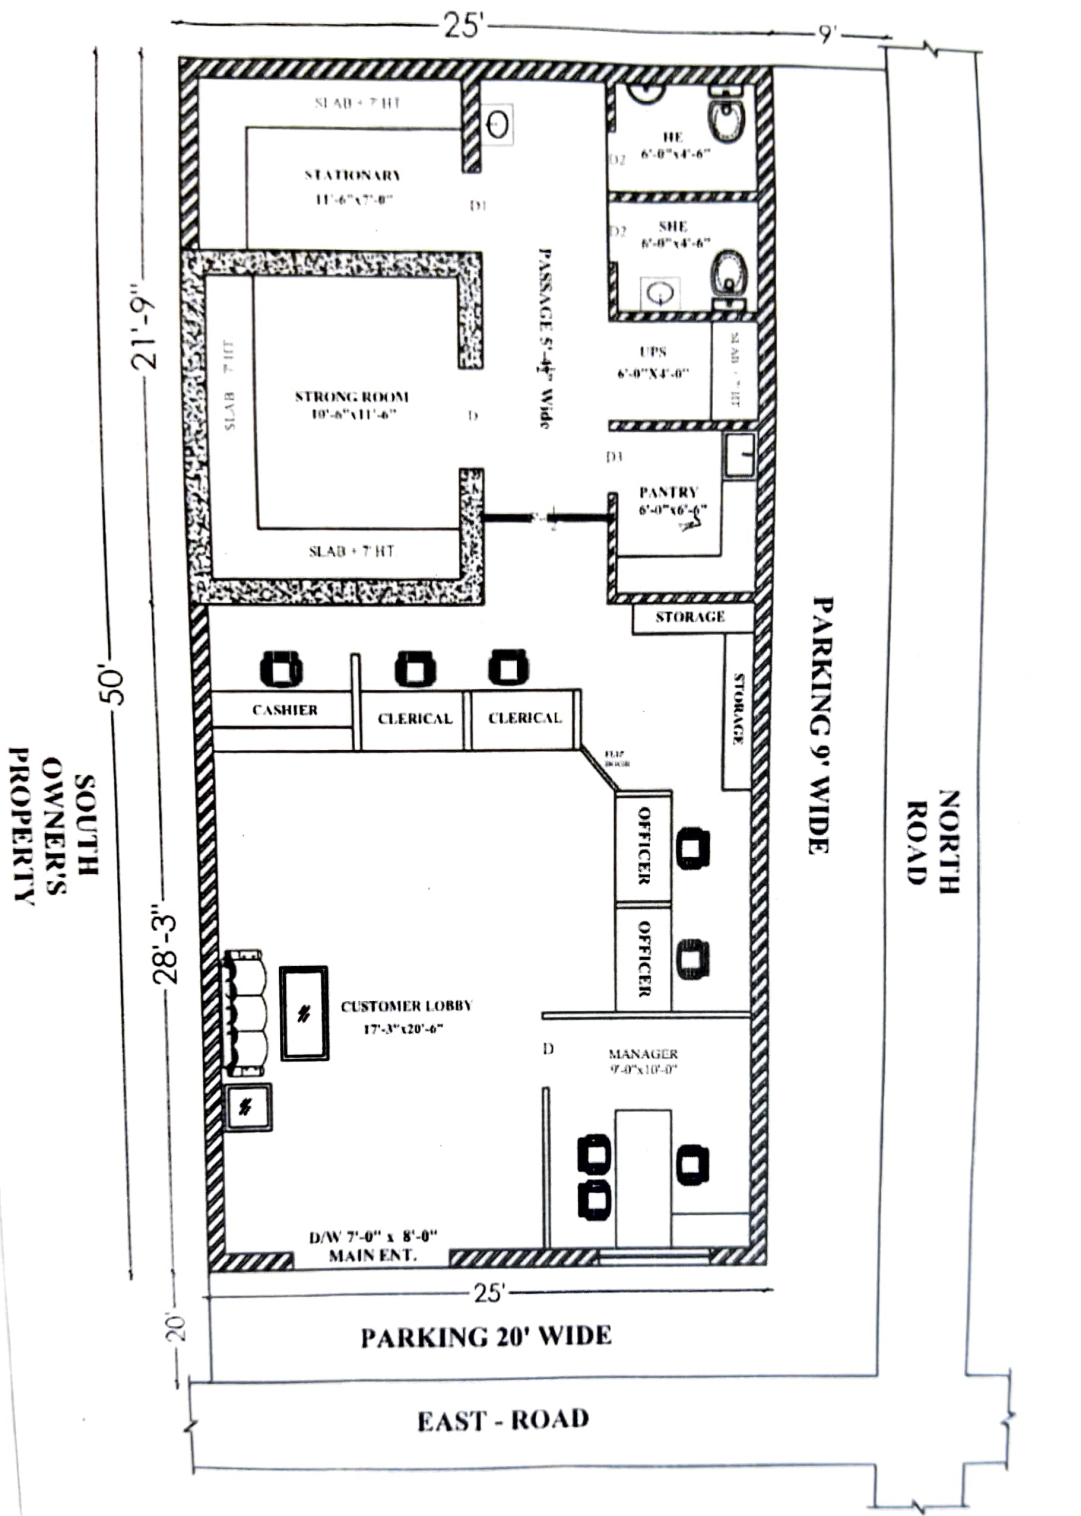

*Study  
Done*

<p><b>PUNJAB GRAMIN BANK,</b> <b>BRANCH : KULGARHI</b></p>	<p><b>OPTION - C</b> <b>05.11.2022</b></p>	<p><b>TOTAL AREA = 1250 SQFT.</b> <b>CARPET AREA = 1040 SQFT.</b></p>	<p><b>AR. B.K.SINGHAL</b></p>
--	--	---	-------------------------------

For Punjab Gramin Bank  
*[Signature]*  
 Manager  
 B/O Kulgarhi

For Punjan Gramin Bank  
*[Signature]*  
 Regional Manager  
 R.O Ferozepur (Pb.)