


NORTH PLOT OF OTHERS

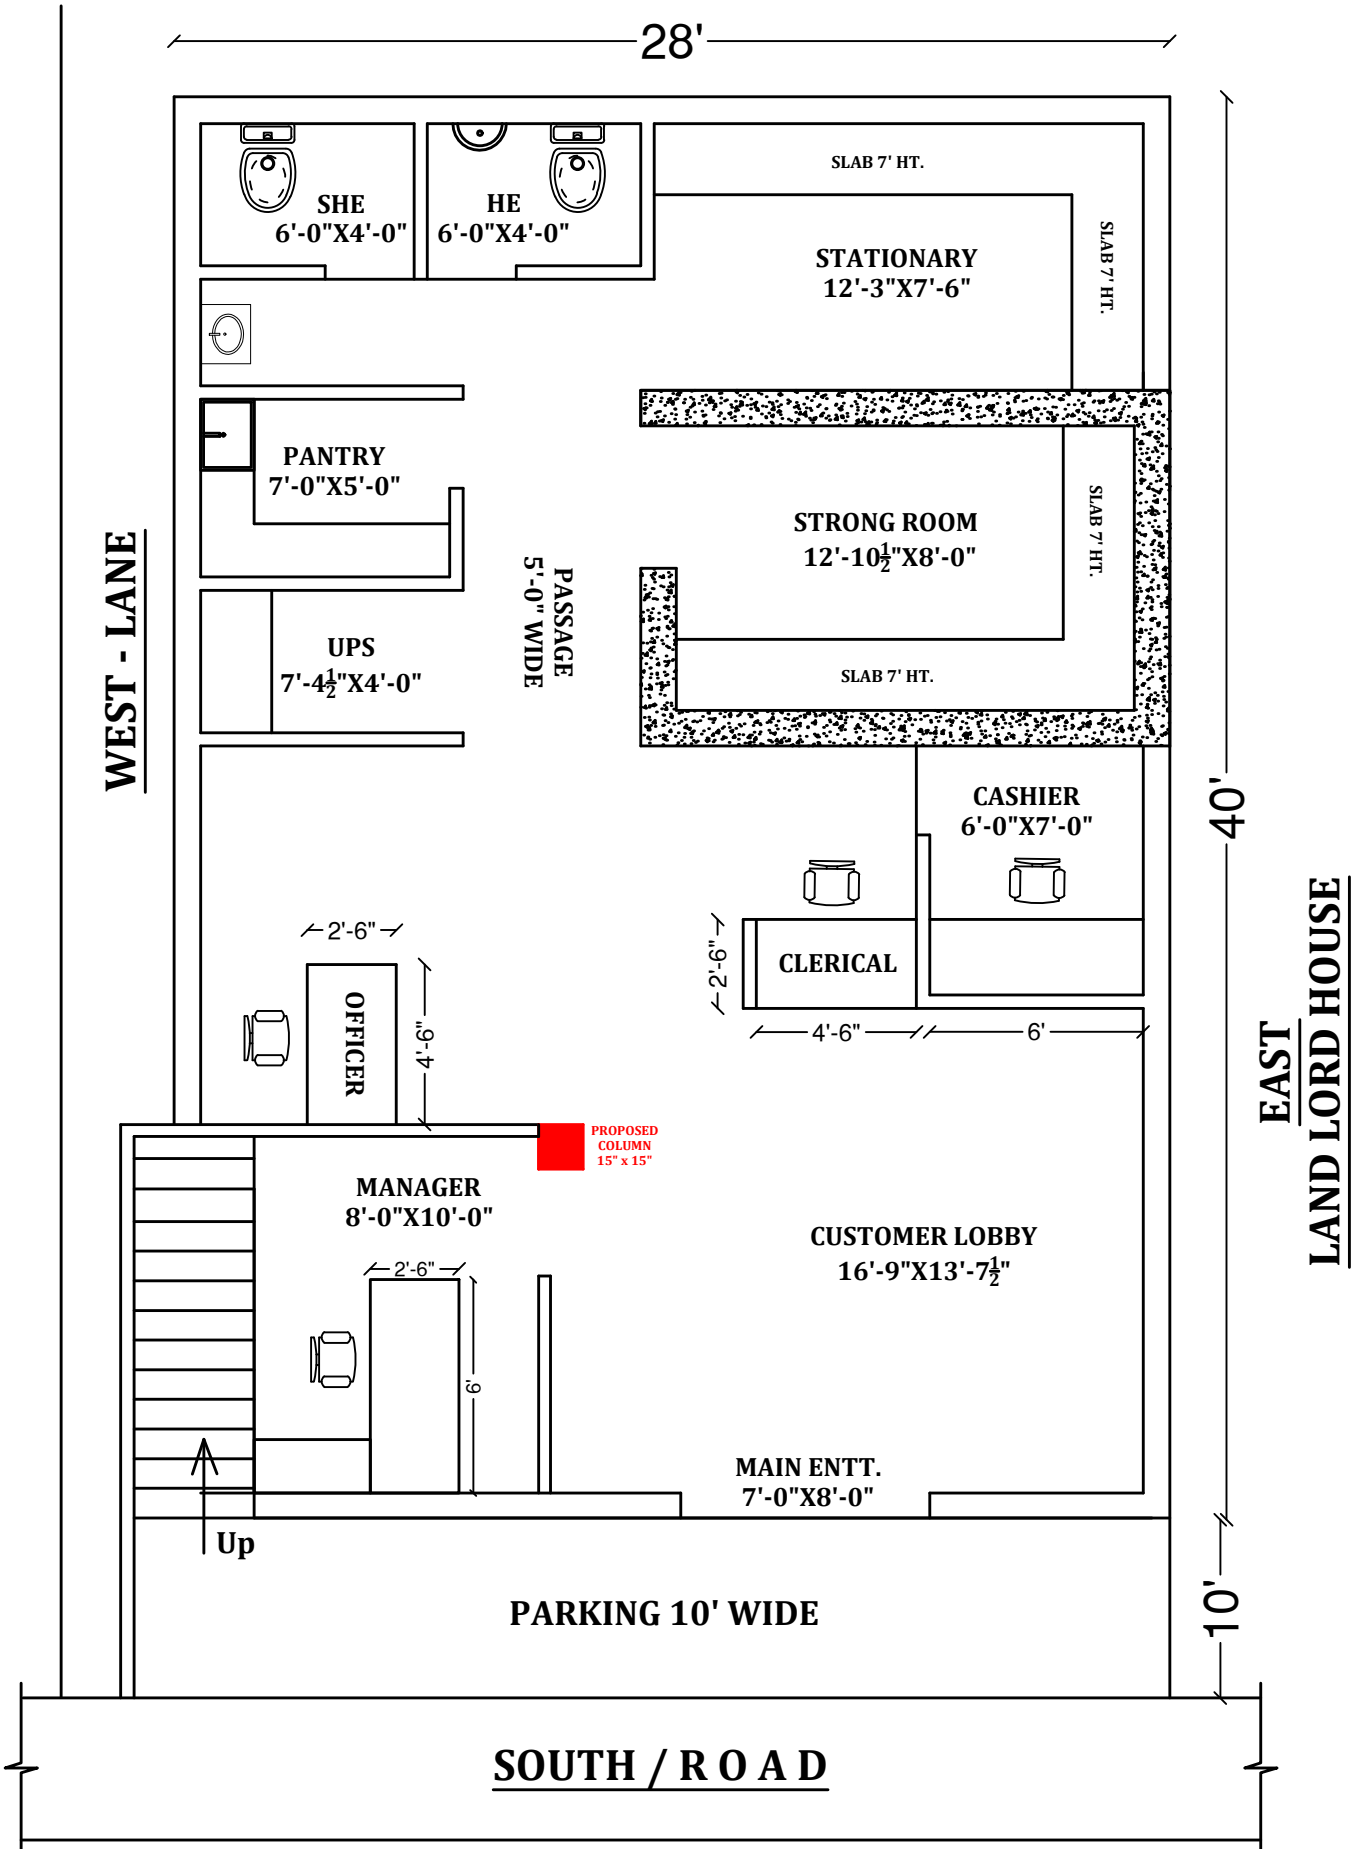

PUNJAB GRAMIN BANK
B.O. BHUDAN
OPTION - C

TOTAL COVD AREA = 1095 SQFT.
CARPET AREA = 920 SQFT.
**CARPET AREA EXCLUDING
WALLS AND TOILETS**

AR. B. K. SINGHAL