


OPEN

20'-3"

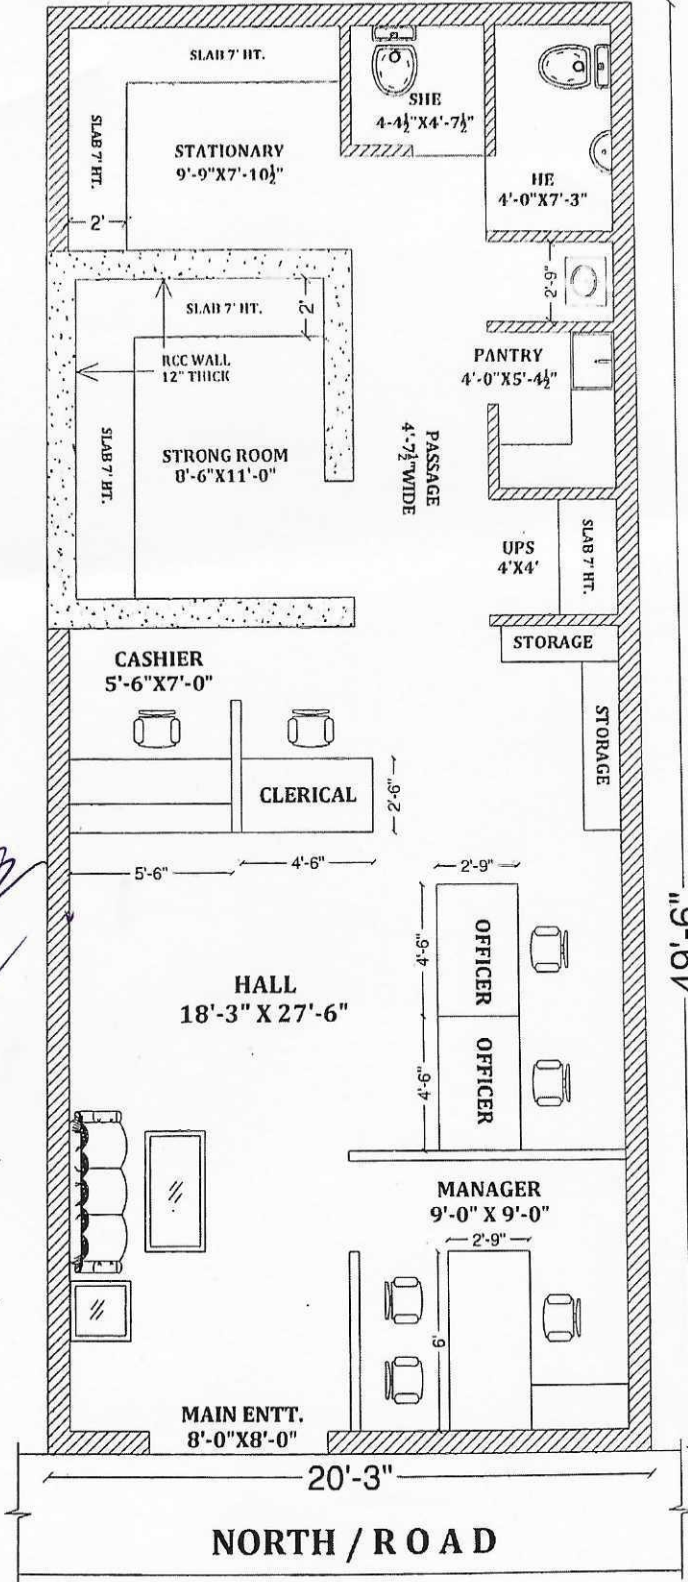

OWNER
PROPERTY

OPEN

49'-6"

NORTH / ROAD



PUNJAB GRAMIN BANK
 B.O. FATTA MALUKA
 OPTION - A

TOTAL COVD AREA = 1020.37 SQFT.
 CARPET AREA = 820 SQFT.
 CARPET AREA EXCLUDING
 WALLS AND TOILETS

AR. B. K. SINGHAL