


OWNER'S PROPERTY

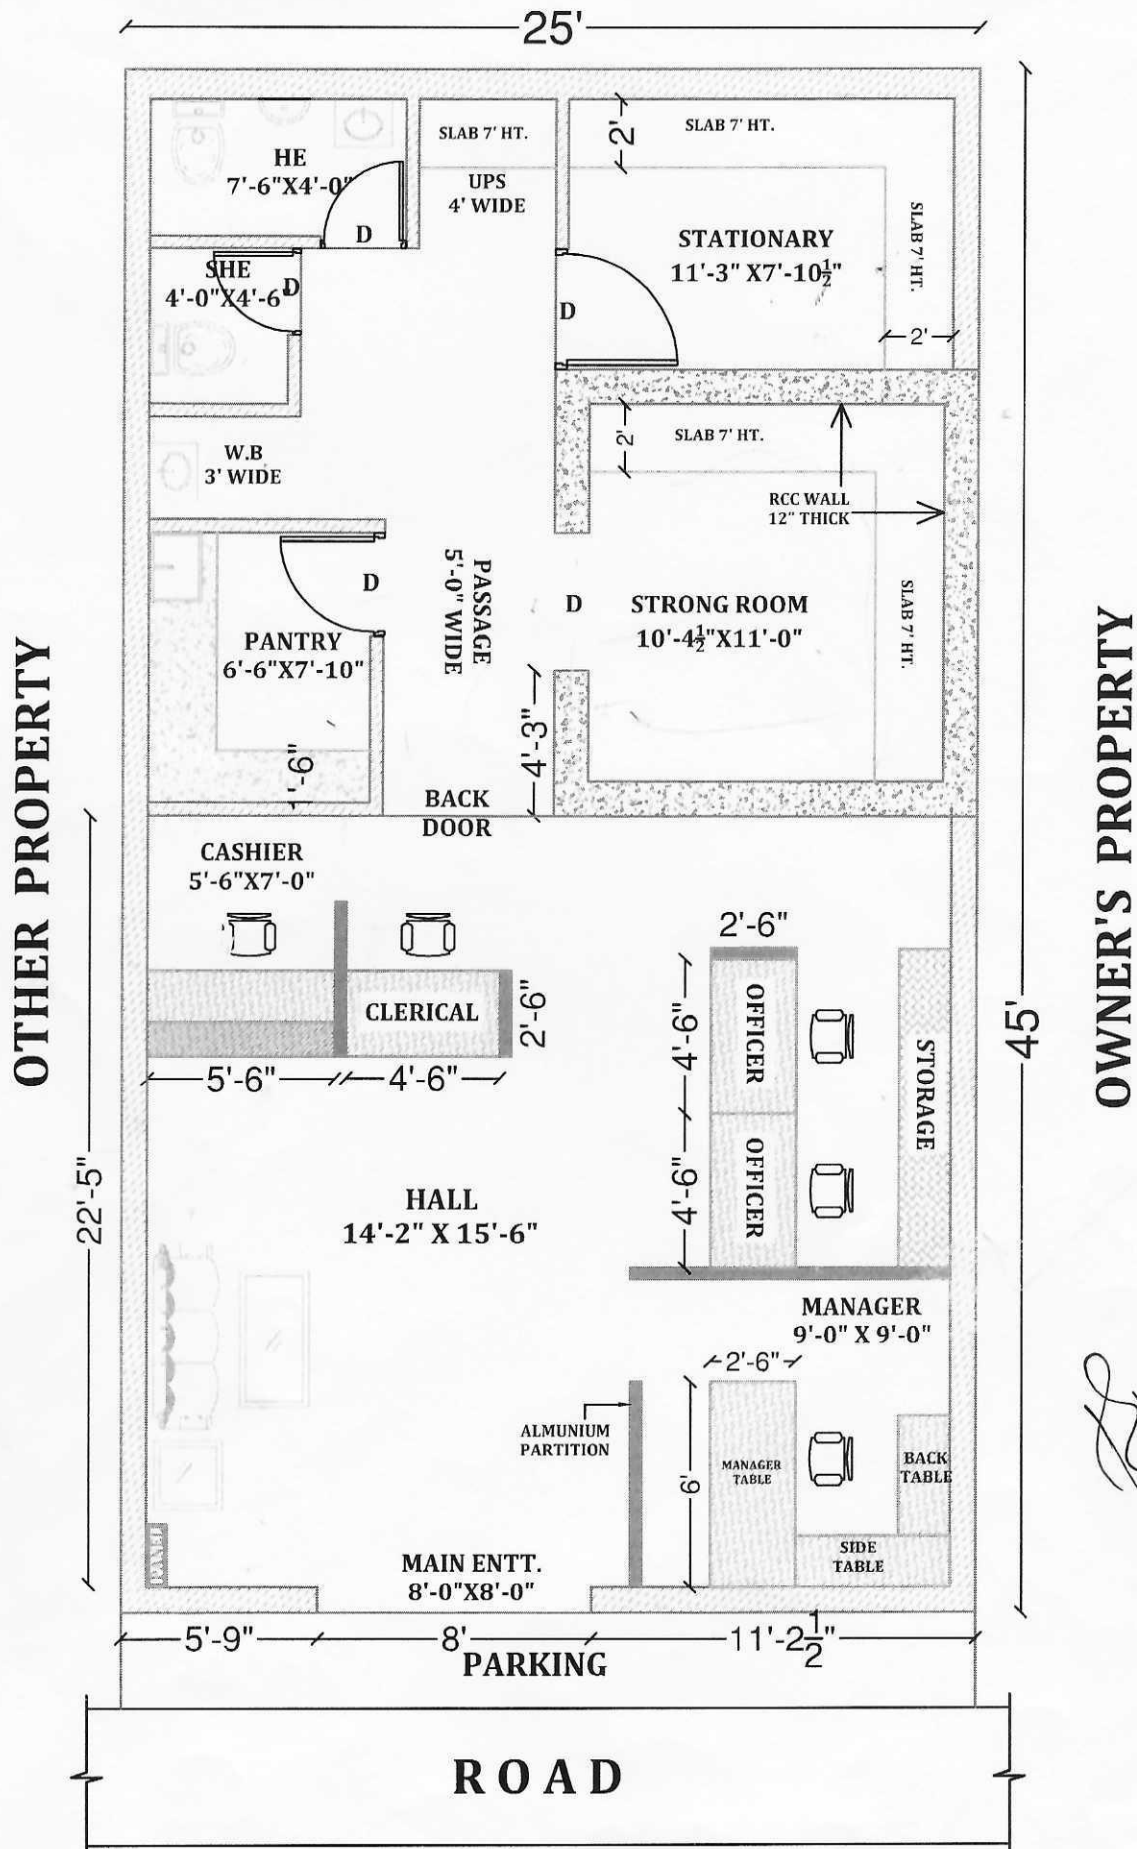

Handwritten signature and date: 05-12-2023

PUNJAB GRAMIN BANK B.O. KHARKAN OPTION - B	TOTAL COVD AREA = 1125 SQFT. CARPET AREA = 915 SQFT.	AR. B. K. SINGHAL
	CARPET AREA EXCLUDING WALLS AND TOILETS	DRAWN BY- ER. SHAHBAZ M.73407-10662