



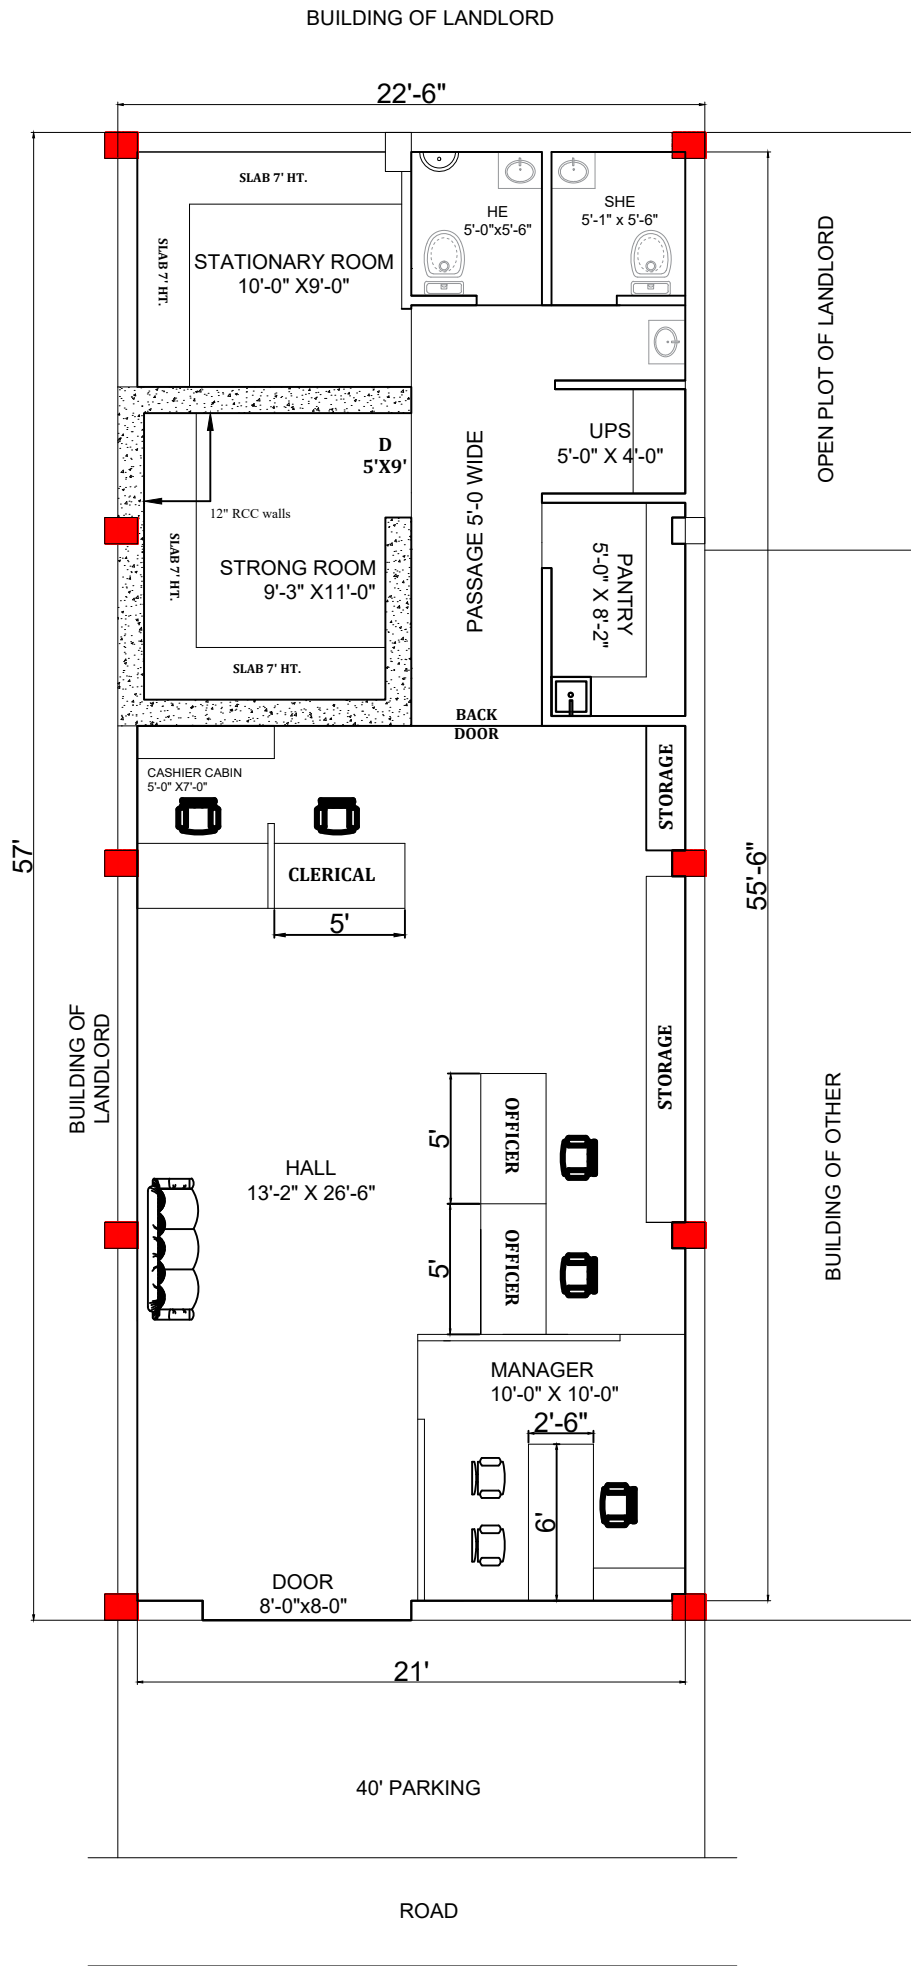

PROPOSED BRANCH
PUNJAB GRAMIN BANK
B.O. LANG MAJRI

OPTION - A
25.12.2023

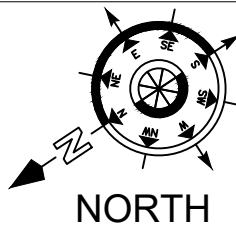

COVERED AREA=
22'6" X 57'0" = 1282.5 SQ.FT
CARPET AREA= 1069 SQ.FT

AR. B. K. SINGHAL

DRAWN BY-
ER. AMAN.
85588-46327