

LAND LOAD PROPERTY

21'-6"


LAND LOAD PROPERTY
49'-6"

PROPERTY OF OTHER'S

ELECTRICAL DETAIL

- SB-1 = 3"X3" = 4' HT.
- SB-2 = 8"X6" = 4' HT.
- SB-3 = 8"X6" = 3' HT.
- SB-4 = 5"X3" = 4' HT.
- AC Point = 7' HT.

	Switch Board
	Wall Fan
	Celing Fan
	Tube Light
	C.F.L. Light

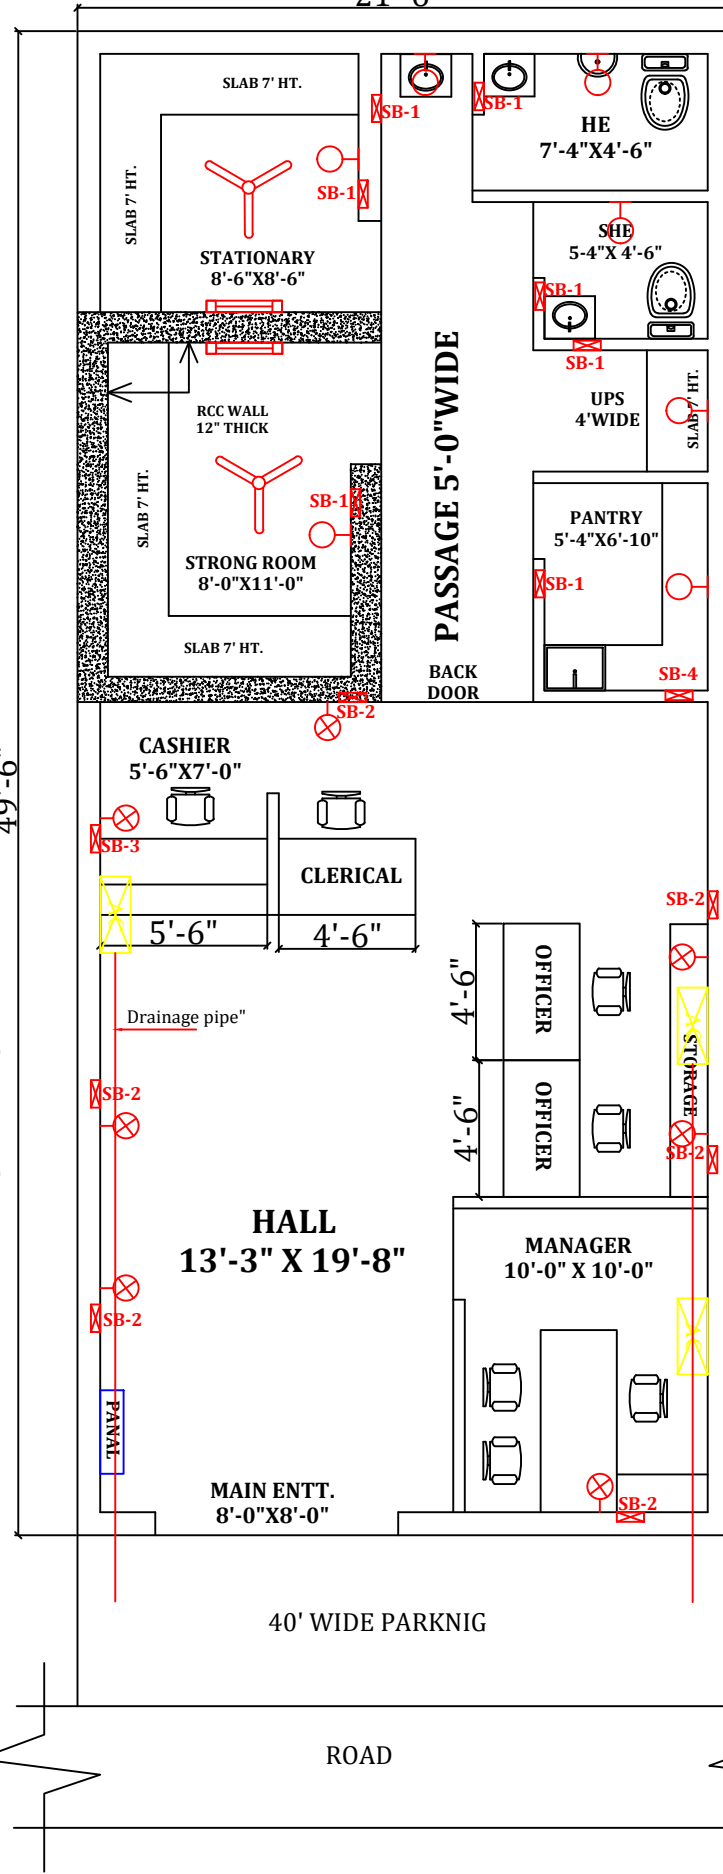

PUNJAB GRAMIN BANK, B.O. POHIR,


DIRECTION

AR. B. K. SINGHAL

98153-29429

ELECTRICAL DETAIL

OPTION - A

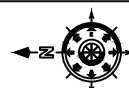

NORTH

DRAWN BY- ER. AMAN.

85588-46327