


 ALL WALL UPTO ROOF

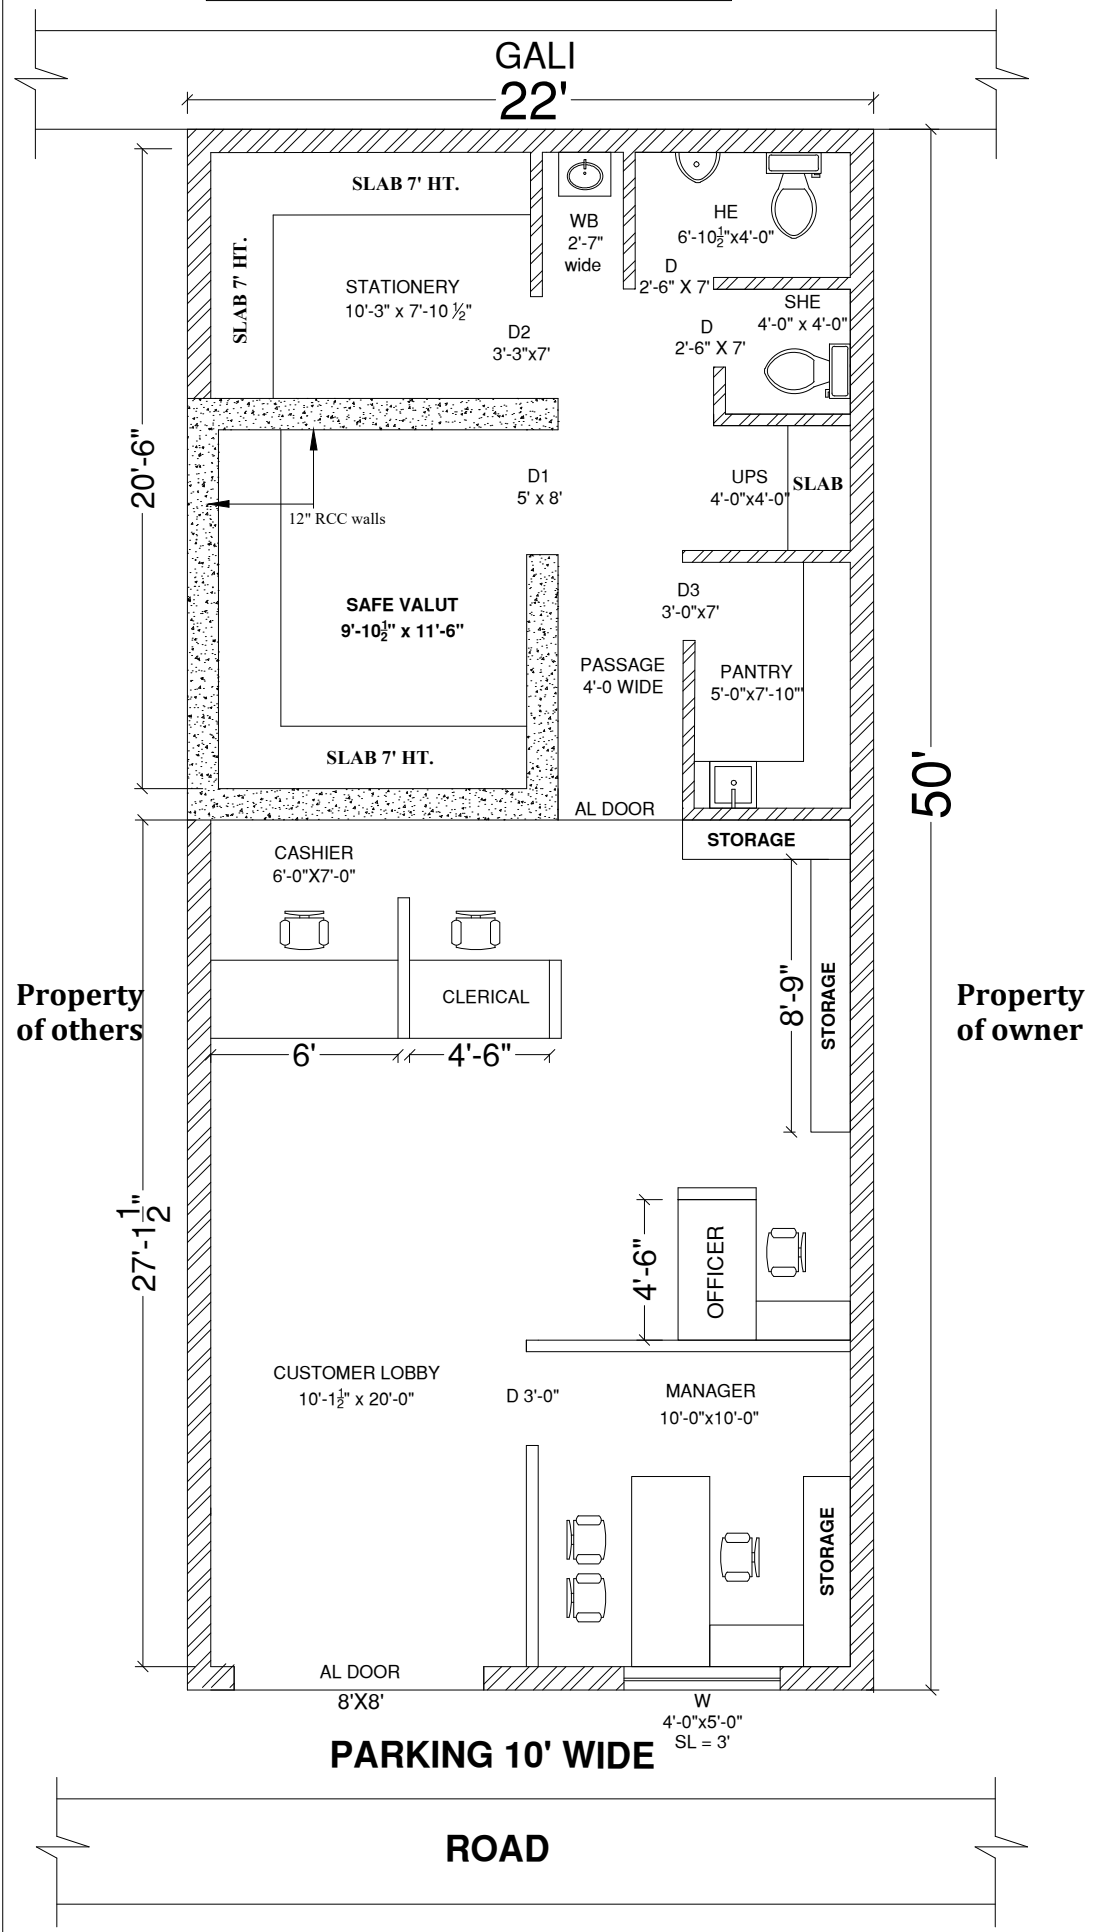

PUNJAB GRAMIN BANK
B.O-NIAL (PATIALA)
OPTION- A

TOTAL COVD AREA = 1100 SQFT.
CARPET AREA = 852 SQFT.
CARPET AREA INCLUDING UPS & PANTRY, & EXCLUDING TOILETS, & WALLS = 852 SQFT.

B.K.Singhal
4 Cool Road,
Jalandhar
98153-29429