


NORTH OTHER PROPERTY

20'

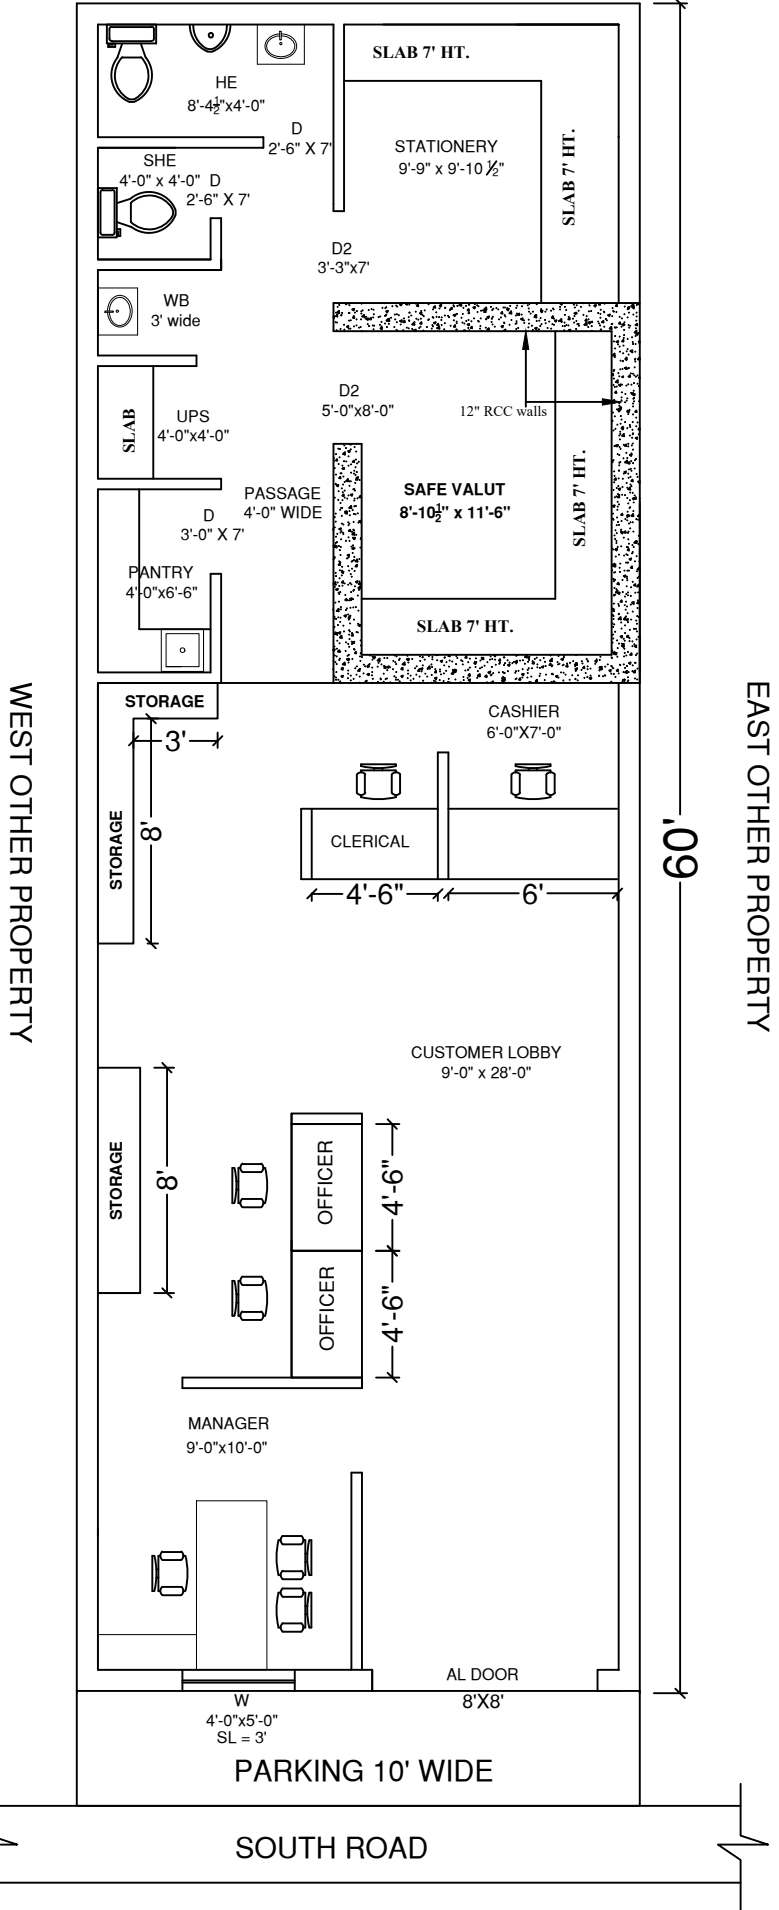

PUNJAB GRAMIN BANK
B.O-MEHLAN
OPTION- C

TOTAL COVD AREA = 1200 SQFT.
 CARPET AREA = 1050 SQFT.
 CARPET AREA INCLUDING UPS & PANTRY, & EXCLUDING TOILETS, & WALLS

B.K.Singhal
4 Cool Road,
Jalandhar
98153-29429