



CASHIER AL WALL UPTO 7' HT.
 MANAGER AL WALL UPTO 5' HT.

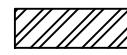


ALL WALL UPTO ROOF

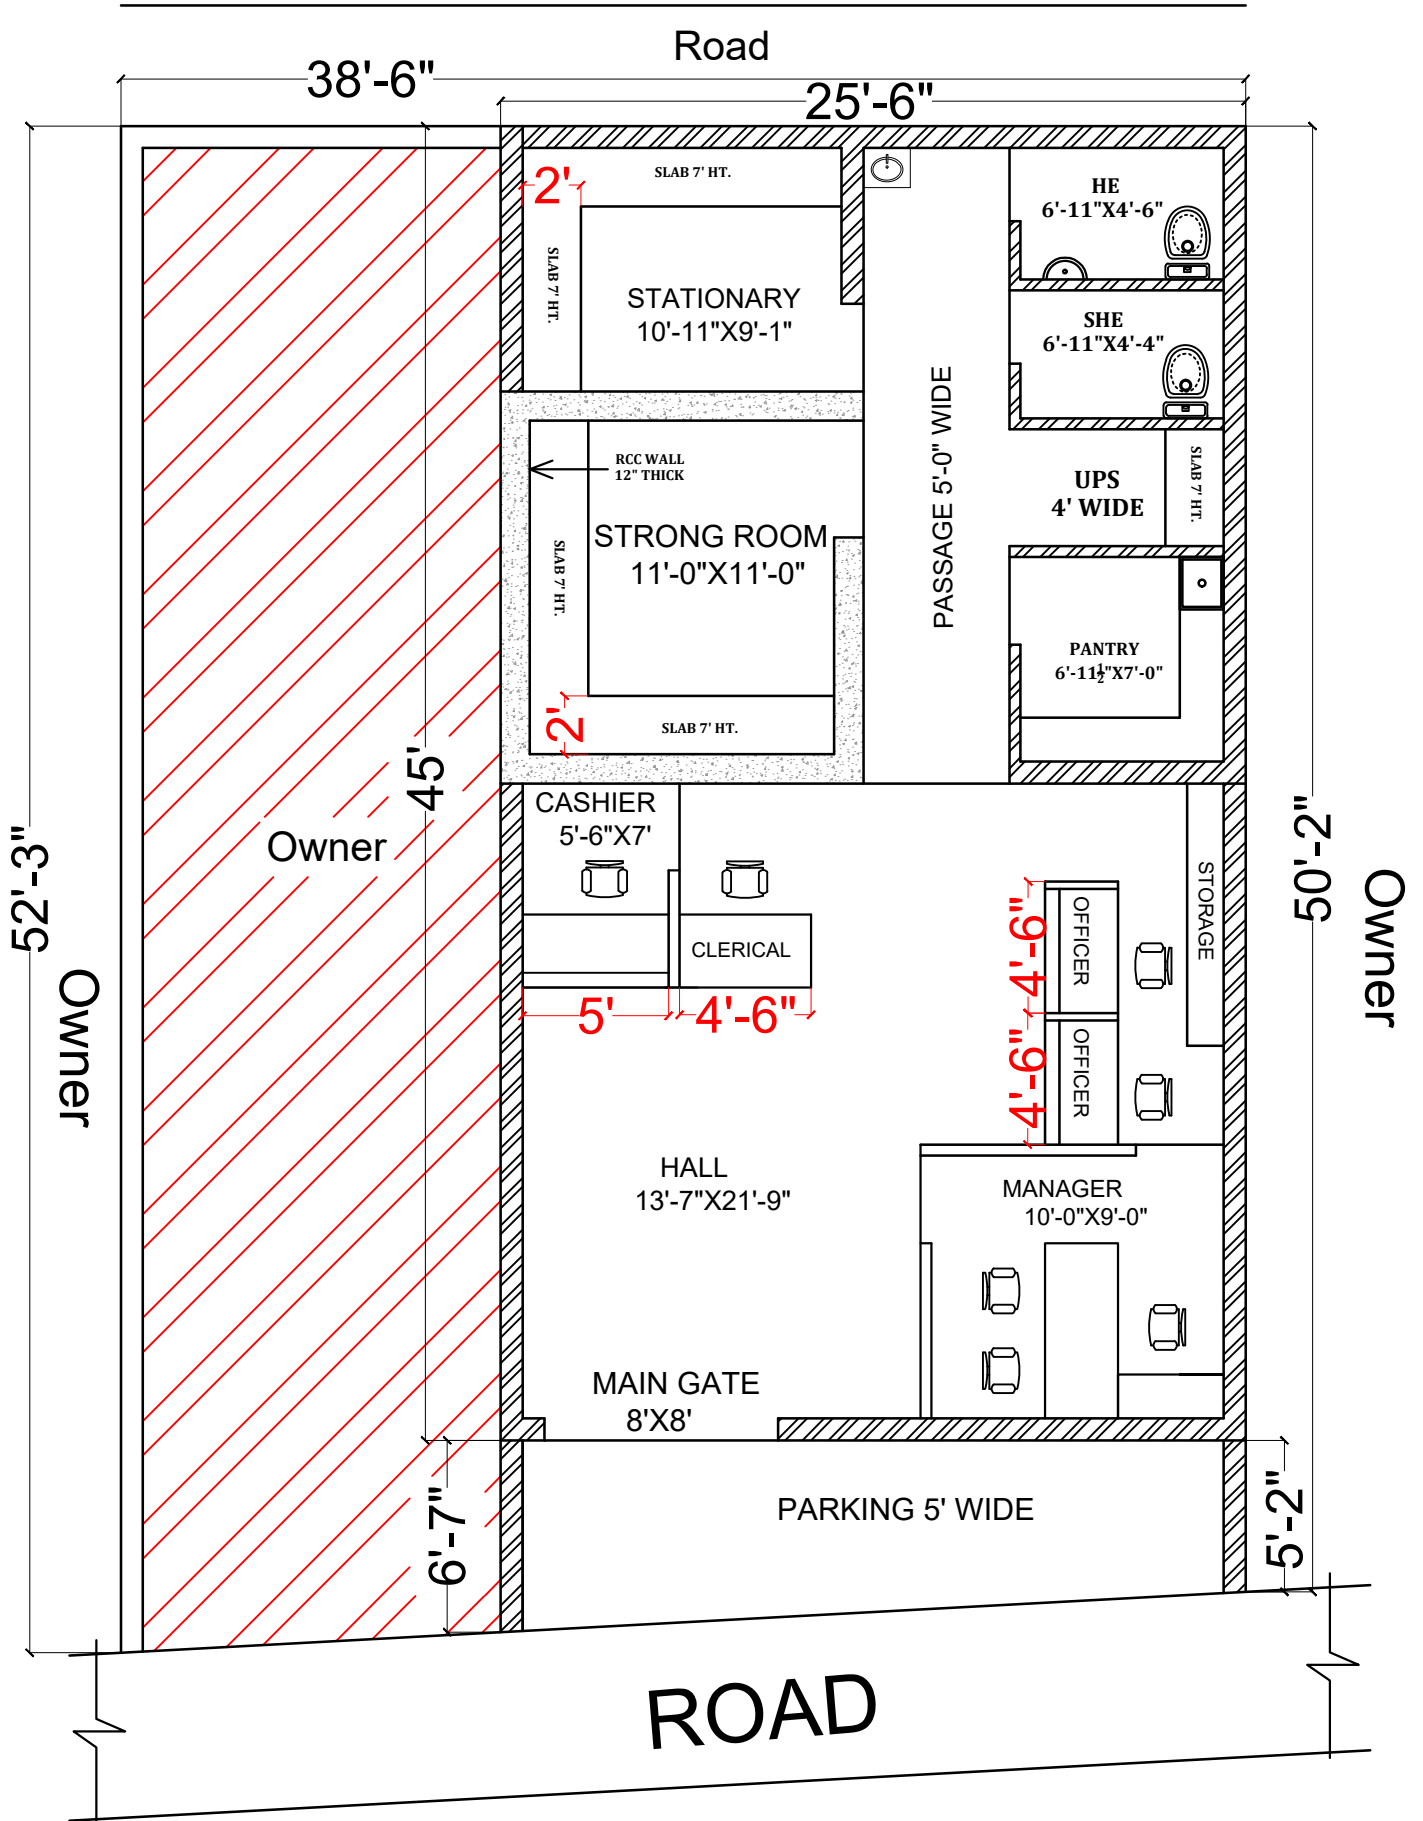

PUNJAB GRAMIN BANK
B.O KHANAN KALAN
OPTION-A

TOTAL COVD AREA = 1170 SQFT.
TOTAL CARPETAREA = 900 SQFT.
CARPET AREA EXCLUDING WALLS AND TOILETS

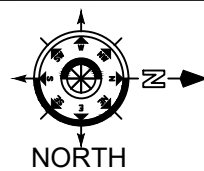

B.K.Singhal
4 Cool Road,
Jalandhar
98153-29429