


ALL WALL UPTO ROOF

CASHIER AL WALL UPTO 7' HT.
MANAGER AL WALL UPTO 5' HT.

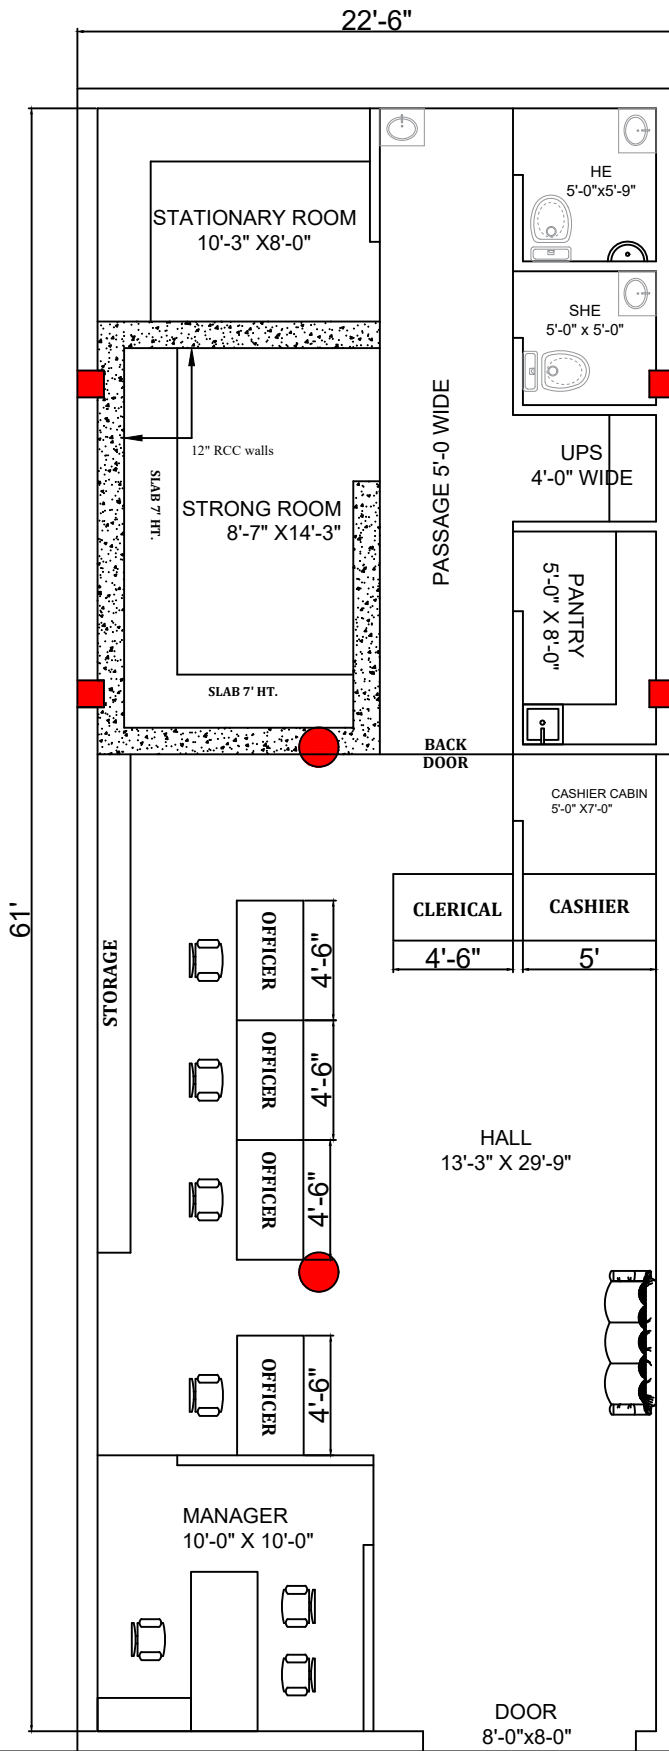

61'

22'-6"


ROAD

AR. B. K. SINGHAL
98153-29429

DRAWN BY-
ER. AMAN.

COVERED AREA =
22'6" X 60'0" = 1350 SQ.FT

CARPET AREA = 1200 SQ.FT.

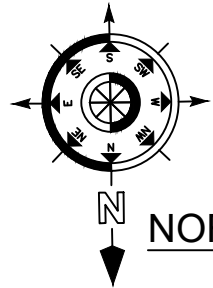

NORTH

OPTION - A
11.04.2024

PROPOSED BRANCH
PUNJAB GRAMIN BANK
B.O. TRAN TARAN