


CASHIER AL WALL UPTO 7' HT.  
 MANAGER AL WALL UPTO 5' HT.

 ALL WALL UPTO ROOF

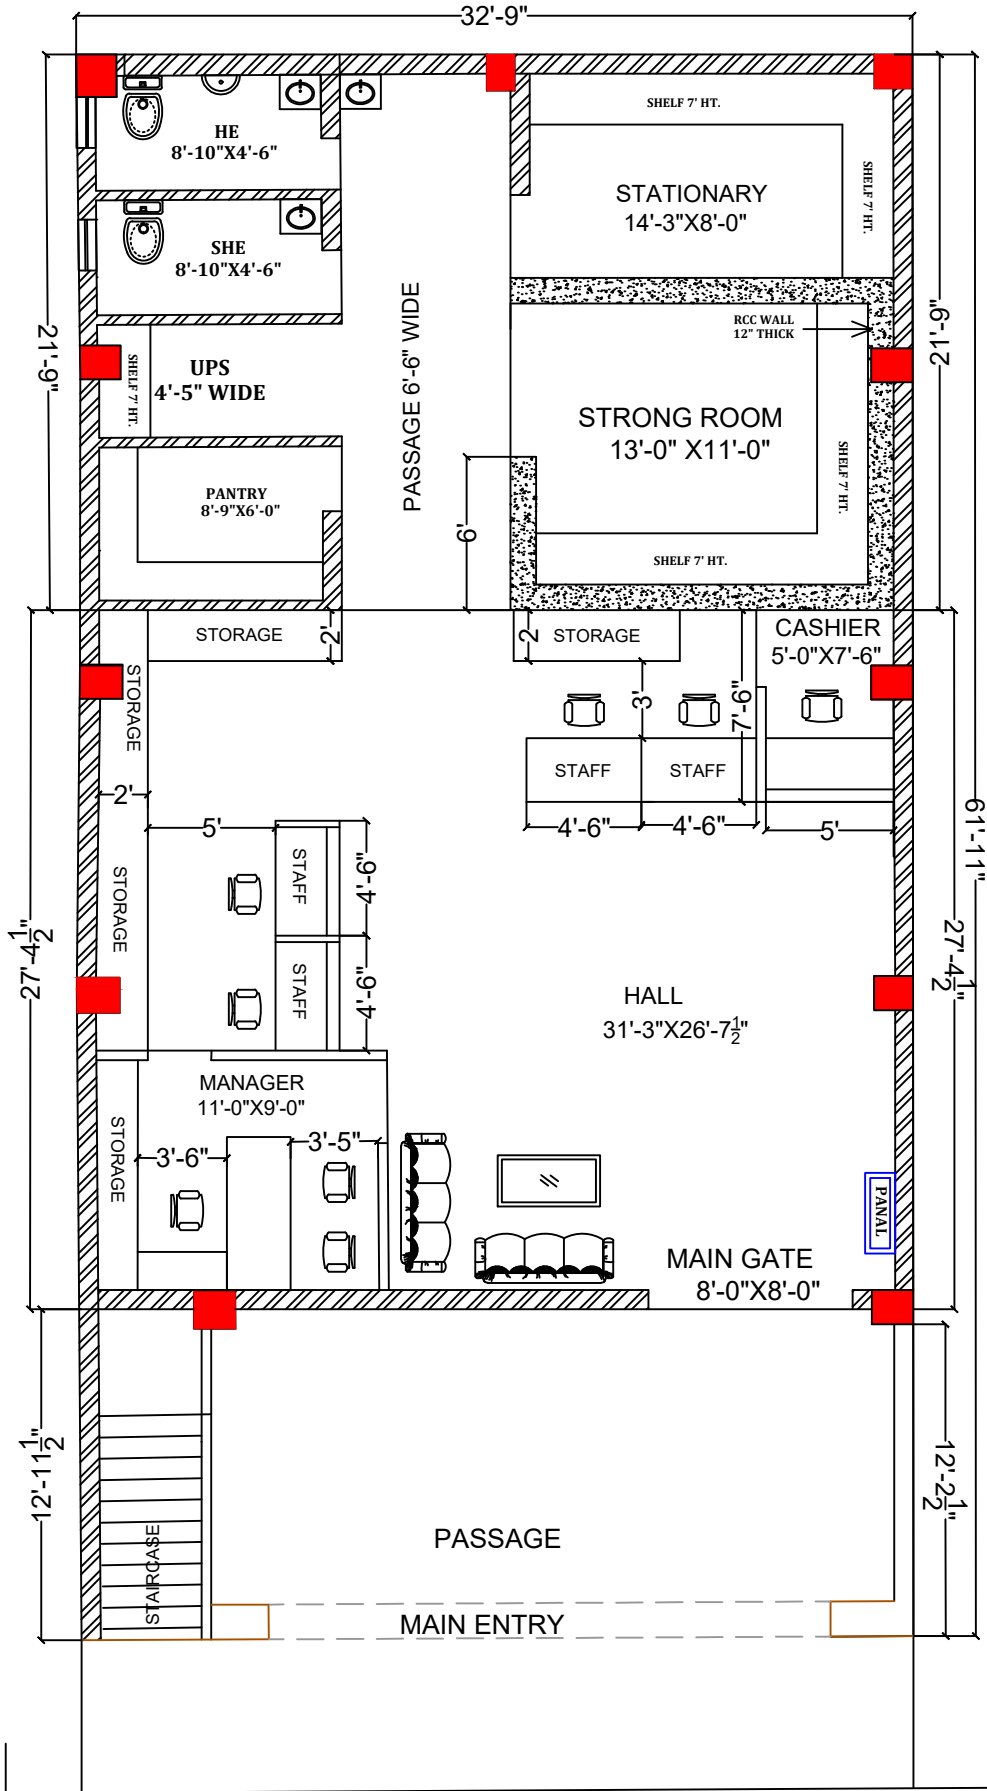

PUNJAB GRAMIN BANK  
 B.O TALWANDI SABO  
 OPTION-D

TOTAL COVD AREA = 1600 SQFT.  
 TOTAL CARPETAREA = 1325 SQFT.  
 CARPET AREA EXCLUDING  
 WALLS AND TOILETS



B.K.Singhal  
 4 Cool Road,  
 Jalandhar  
 98153-29429