
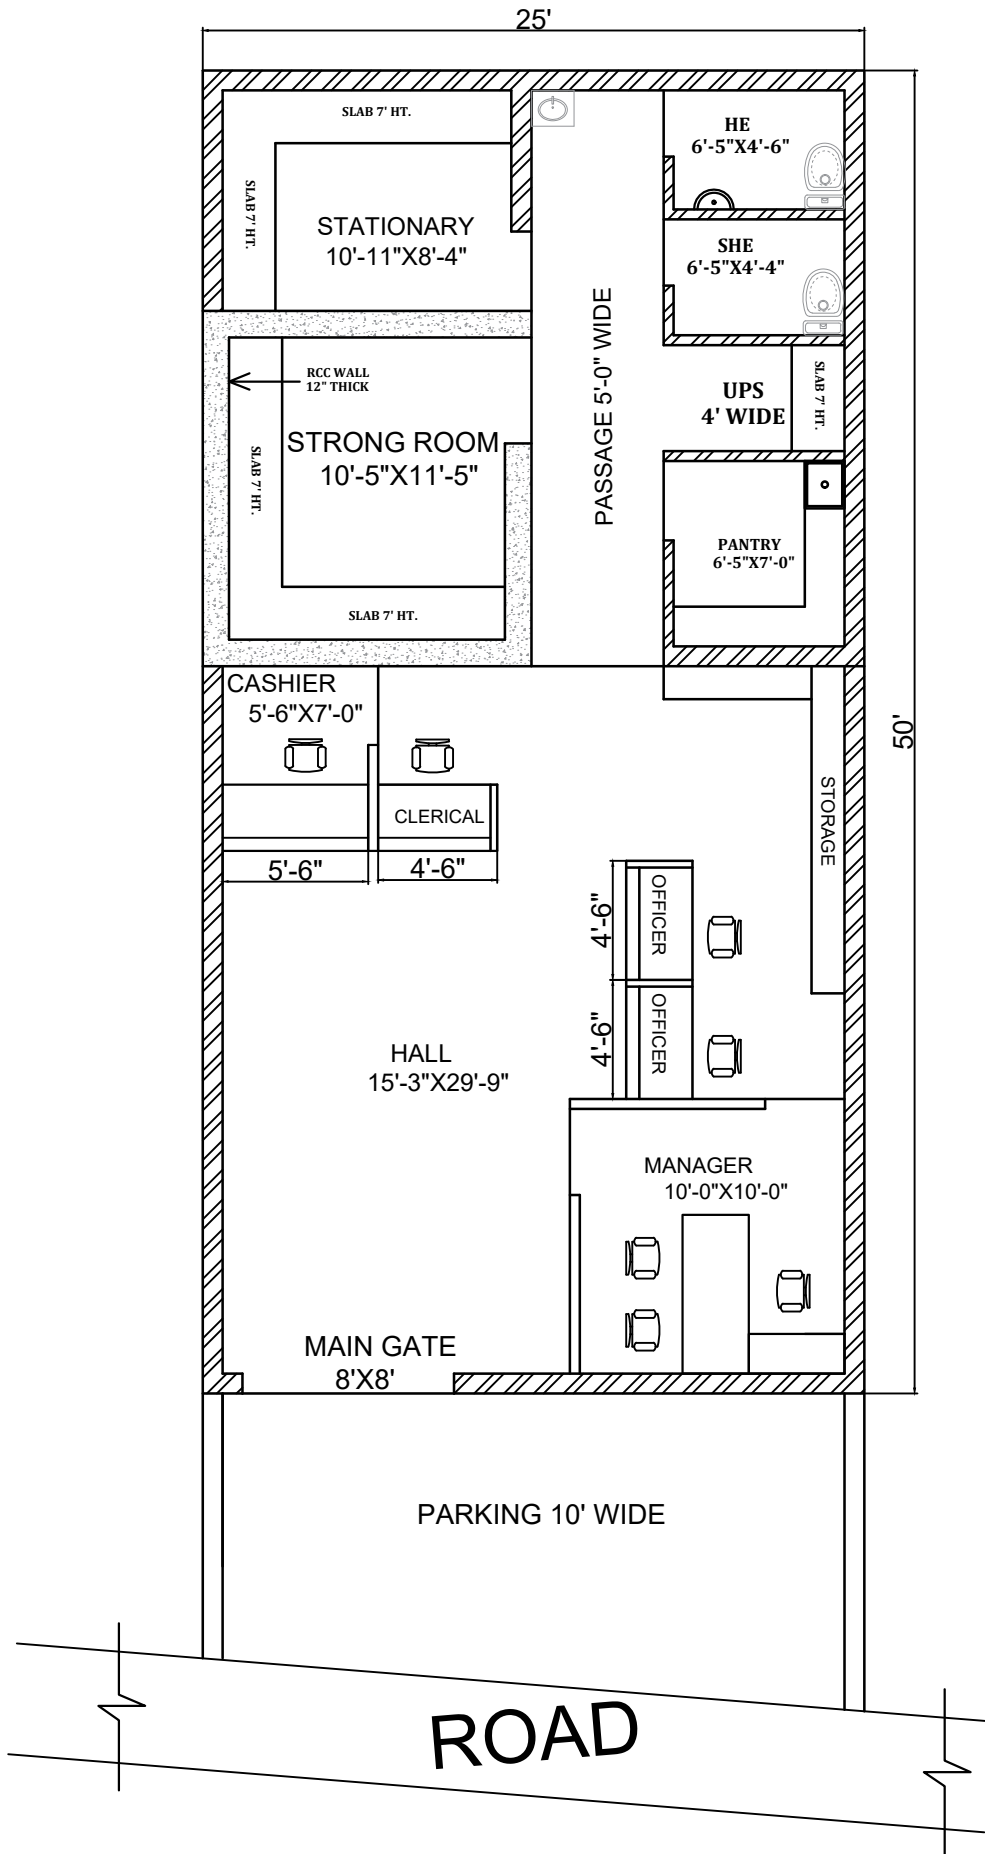



CASHIER AL WALL UPTO 7' HT.
 MANAGER AL WALL UPTO 5' HT.

 ALL WALL UPTO ROOF



PUNJAB GRAMIN BANK
 B.O. BANKHANDI
 OPTION-A

TOTAL COVD AREA = 1250 SQFT.
 TOTAL CARPETAREA = 1091 SQFT.
 CARPET AREA EXCLUDING
 WALLS AND TOILETS

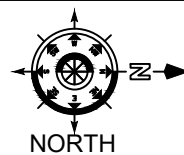

B.K.Singhal
 4 Cool Road,
 Jalandhar
 98153-29429