


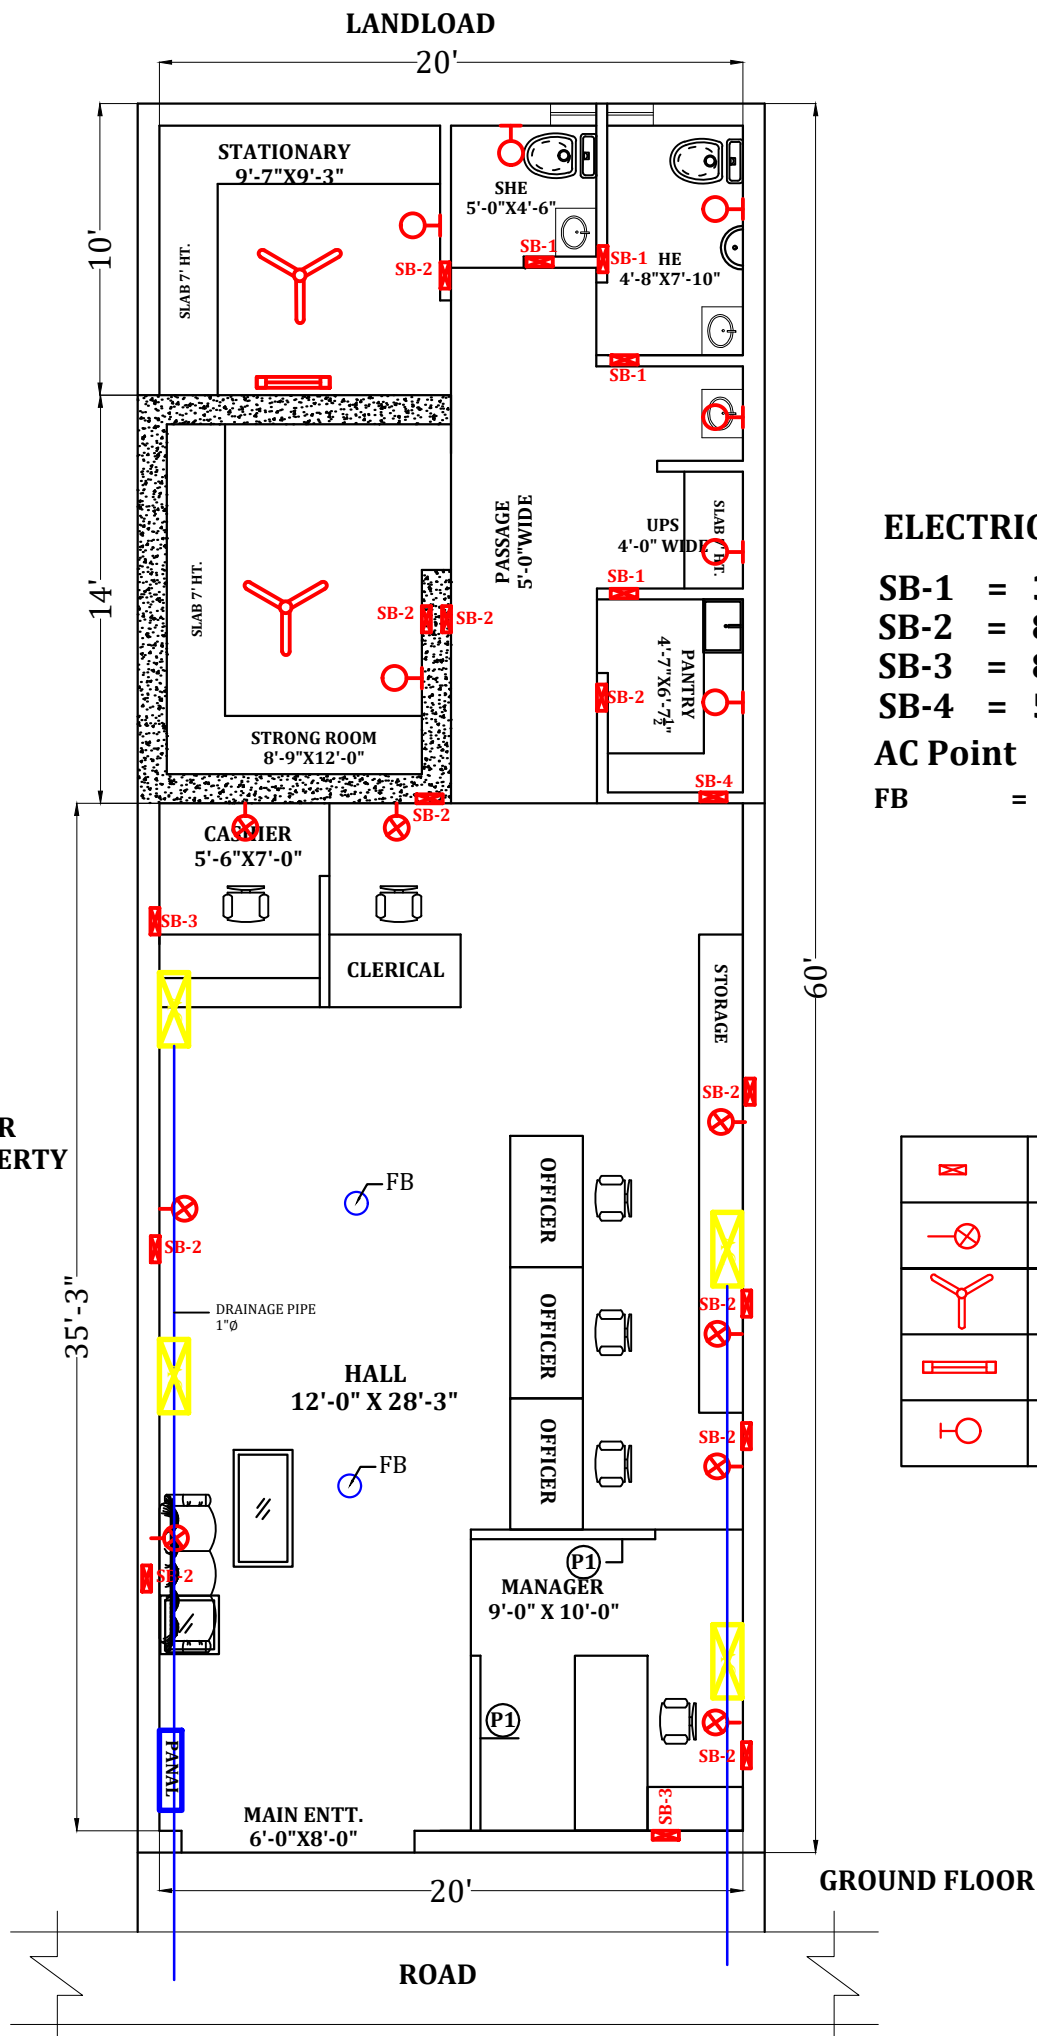


**PUNJAB GRAMIN BANK, B.O. NARAINPURA,
PROPOSED PLAN.**

**TOTAL COVD AREA = 1290 SQFT.
CARPET AREA = 1120 SQFT.**

**OPTION - A
18.11.2024**

DIRECTION

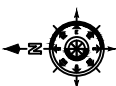

ELECTRICAL DRAWING

**AR. B. K. SINGHAL
98153-29429**

**DRAWN BY- ER. AMAN.
85588-46327**