



**CASHIER AL WALL UPTO 7' HT.
MANAGER AL WALL UPTO 5' HT.**

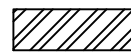


ALL WALL UPTO ROOF

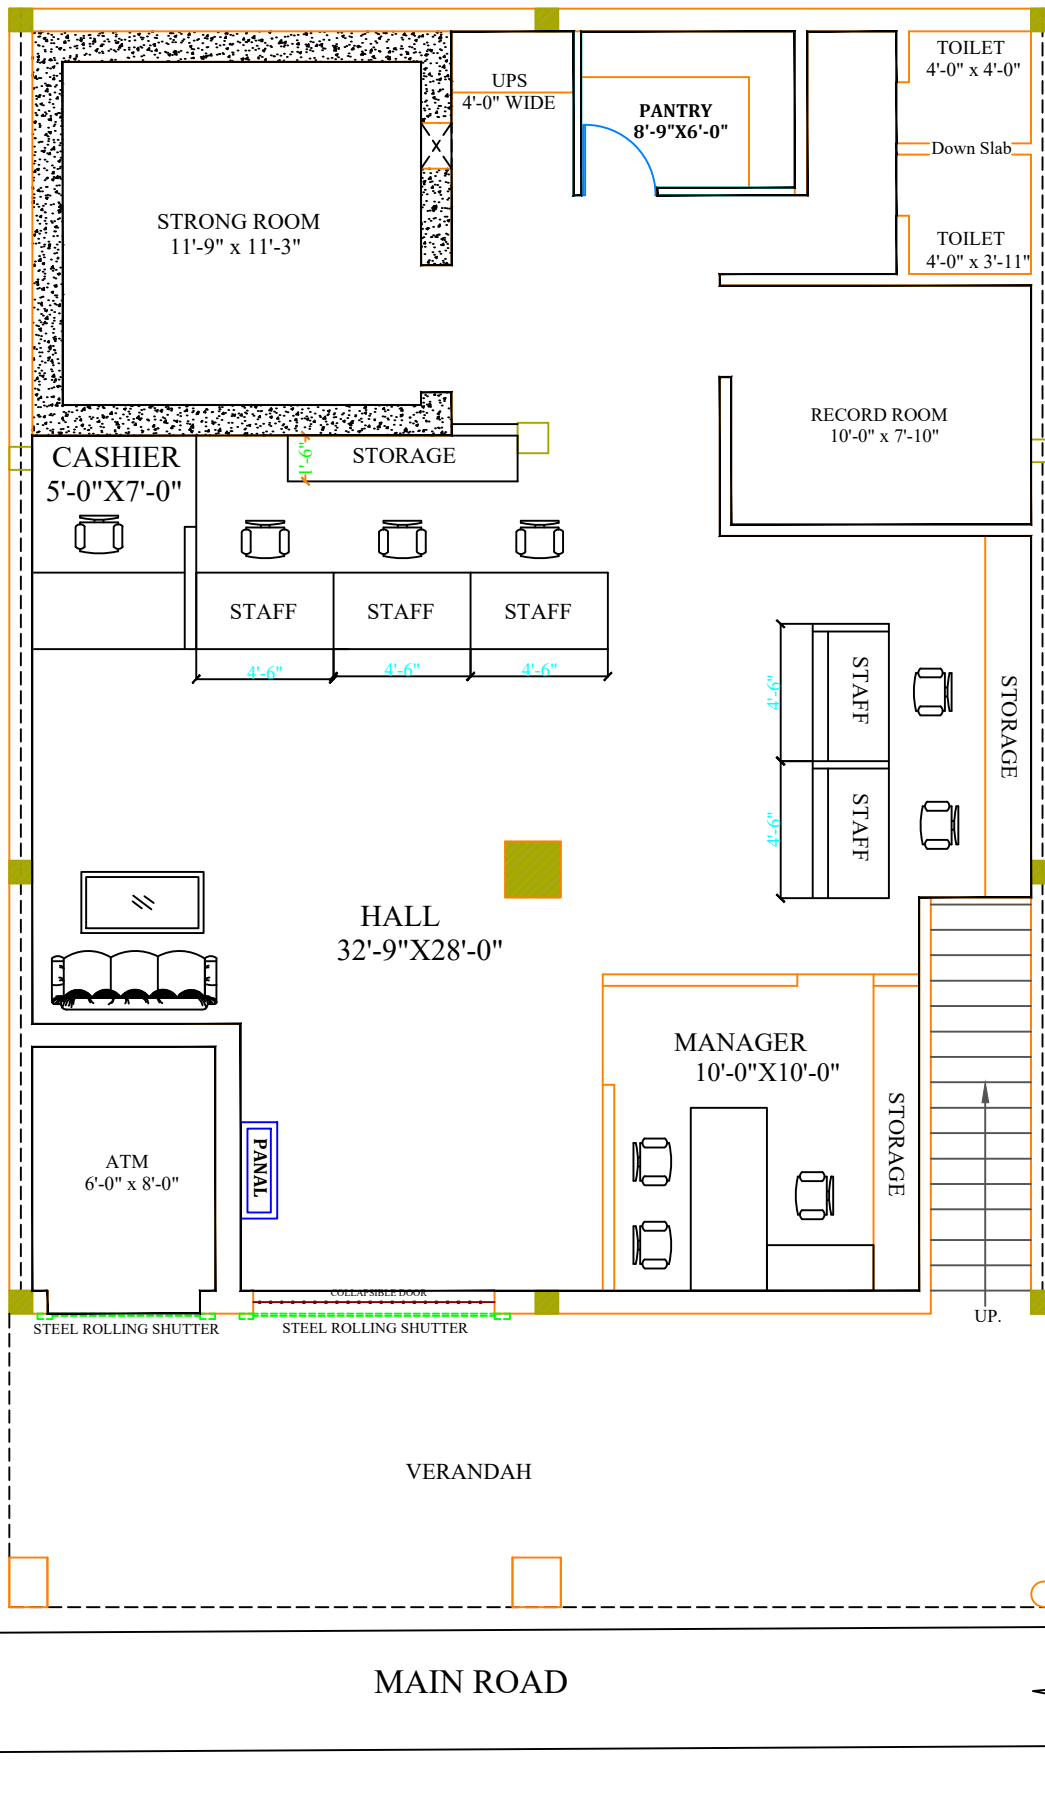

PUNJAB GRAMIN BANK
B.O FAZILKA
OPTION-A

TOTAL COVD AREA = 1465 SQFT.
TOTAL CARPETAREA =1200 SQFT.
CARPET AREA EXCLUDING
WALLS AND TOILETS

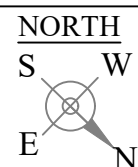

B.K.Singhal
4 Cool Road,
Jalandhar
98153-29429