


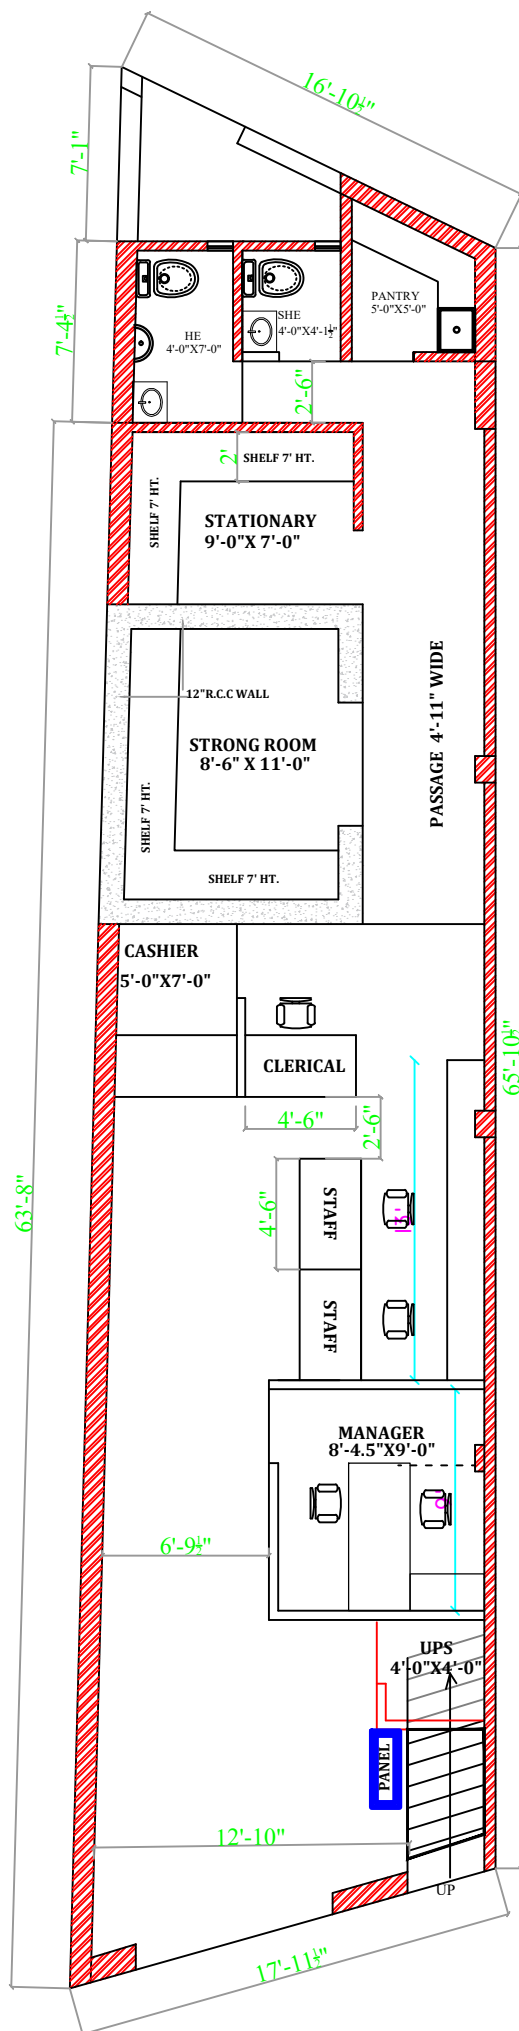

PUNJAB GRAMIN BANK
B.O. RAJPURA,
DISTT. PATIALA
REVISED OPTION-D
DATED:- 02.05.2025

TOTAL COVD AREA = 1126 SQFT.
CARPET AREA = 908 SQFT.
CARPET AREA EXCLUDING
WALLS AND TOILETS

AR. B. K. SINGHAL
M. 98153-29429
DRAWN BY
ER. AMAN
M. 85588-46327